




FRONT VIEW OF FACE

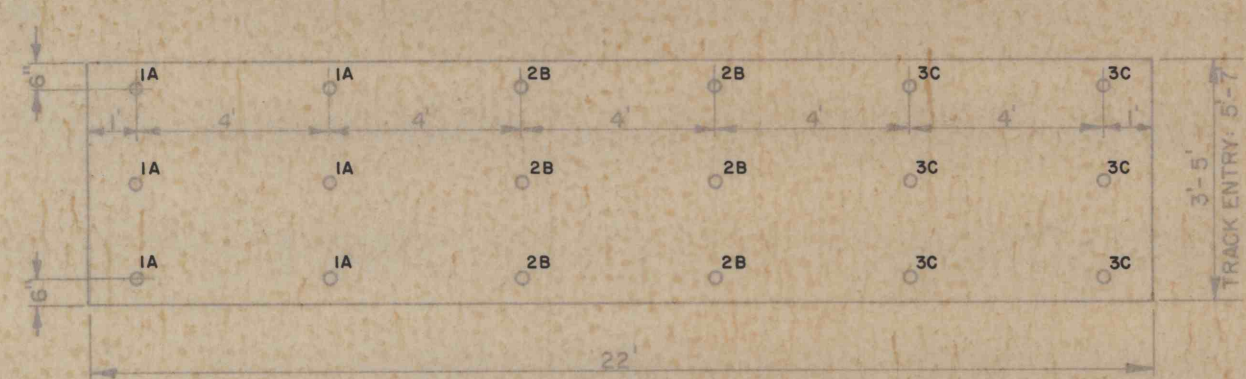

FRONT VIEW OF FACE

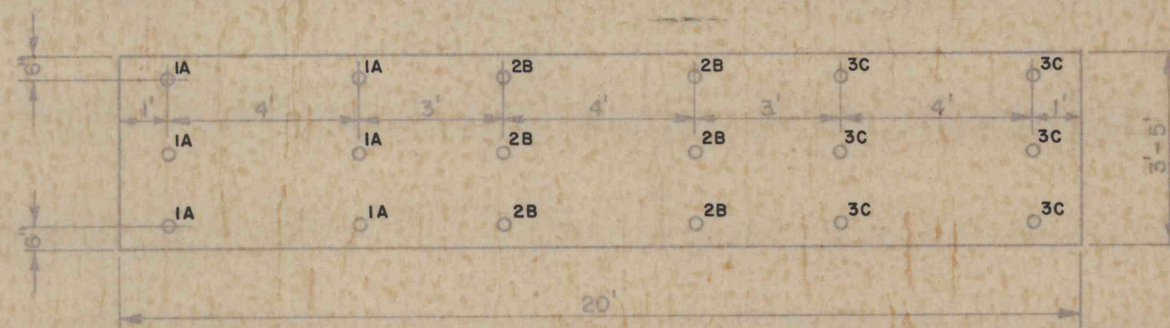

FRONT VIEW OF FACE

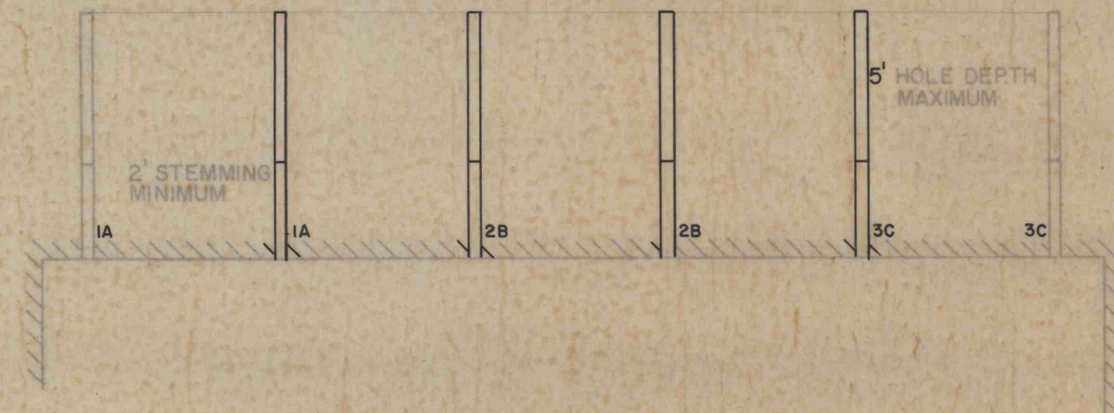

TOP VIEW OF FACE

SHOT-DELAY CAPS

NO.	MILLISECONDS
1A	25
2B	50
3C	75

EXPLOSIVES

MAXIMUM WT. PER HOLE = 2 1/2 LBS.
 RECOMMENDED WT. PER HOLE = 1 1/2 - 2 LBS.
 STICKS: 1 1/2" x 3" = APPROX. 1/2 LB.

LEGEND
 SANDSTONE ON RIGHT SIDE OF FACE

NOTE: 18 holes will be the maximum number of holes shot at one time. Less holes will be used if rock strata warrents.

BARNES & TUCKER COMPANY
 BARNESBORO, PA. AN ALCO STANDARD COMPANY
 BLASTING PATTERN — SOLID SHOOTING

SCALE: 1" = 4'	DRAWN BY: J.C.	DATE: 9-8-77	APPROVED:
REVISIONS			
1			
2			
3			
4			

NO. 7709-02-24

4208
 Q15

T-29

BRUNING 40-21 30544