




FRONT VIEW OF FACE

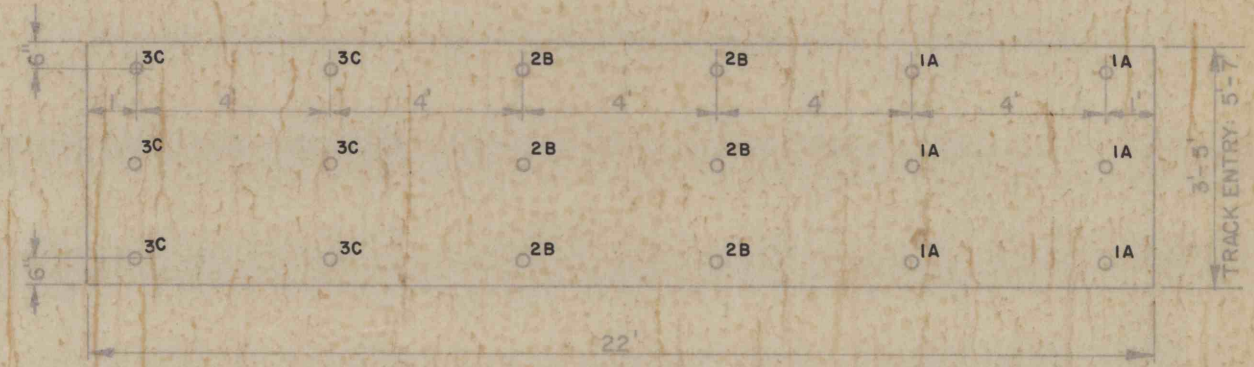

FRONT VIEW OF FACE

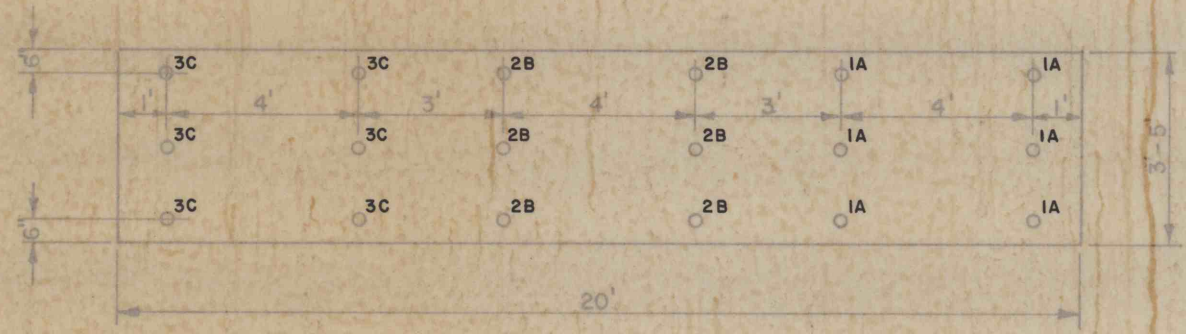

FRONT VIEW OF FACE

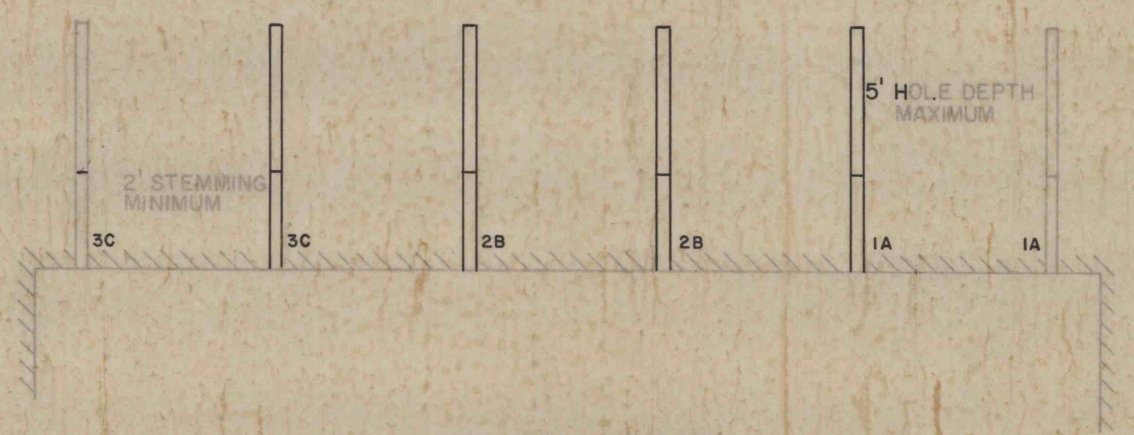

TOP VIEW OF FACE

SHOT-DELAY CAPS

NO.	MILLISECONDS
IA	25
2B	50
3C	75

EXPLOSIVES

MAXIMUM WT. PER HOLE = 2 1/2 LBS.  
 RECOMMENDED WT. PER HOLE = 1 1/2 - 2 LBS.  
 STICKS: 1/4" x 8" = APPROX. 1/2 LB.

LEGEND		BARNES & TUCKER COMPANY	
SANDSTONE ON LEFT SIDE OF FACE		BARNESBORO, PA.	AN ALCO STANDARD COMPANY
NOTE: 18 holes will be the maximum number of holes shot at one time. Less holes will be used if rock strata warrants.		BLASTING PATTERN — SOLID SHOOTING	
		SCALE: 1" = 4'	DRAWN BY: J.C. DATE: 9-8-77
		REVISIONS	
		APPROVED	
		NO. 7709-03-24	

4208  
Q15

7-28

BRUNING 40-2130544