




FRONT VIEW OF FACE

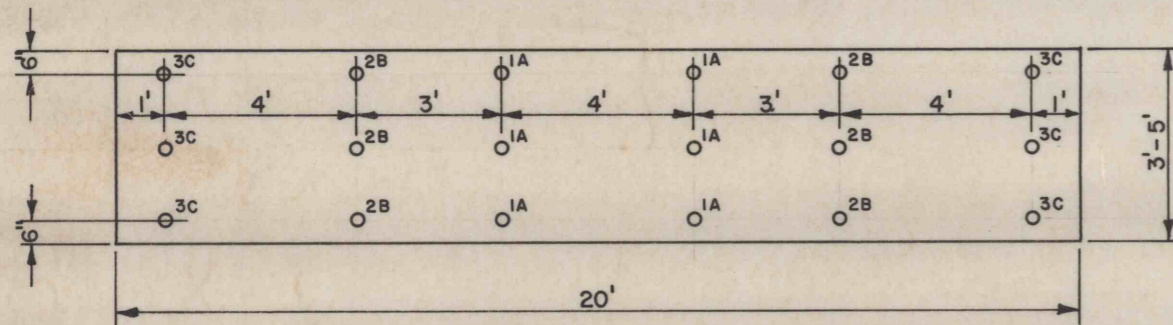

FRONT VIEW OF FACE

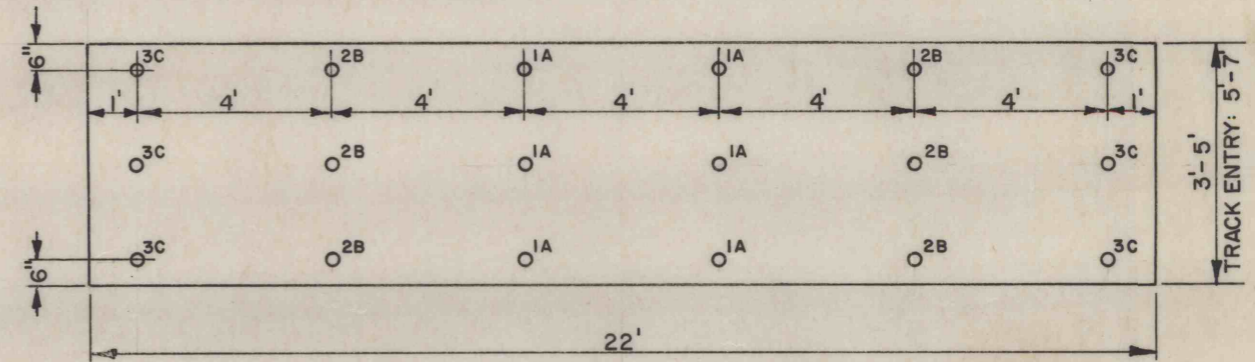

FRONT VIEW OF FACE

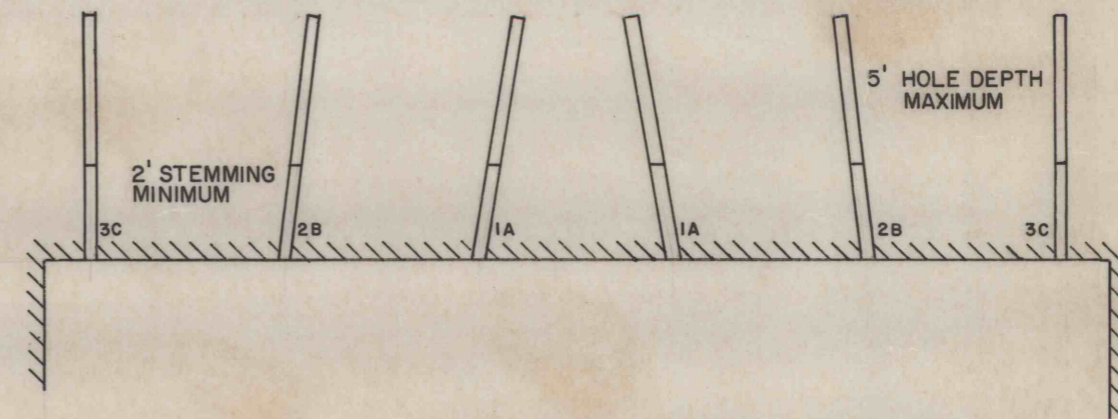

TOP VIEW OF FACE

SHOT-DELAY CAPS

NO.	MILLISECONDS
1A	25
2B	50
3C	75

EXPLOSIVES

MAXIMUM WT. PER HOLE = 2 1/2 LBS.
 RECOMMENDED WT. PER HOLE = 1 1/2 - 2 LBS.
 STICKS: 1/4" x 8" = APPROX. 1/2 LB.

————— LEGEND —————

NOTE: 18 holes will be the maximum number of holes shot at one time. Less holes will be used if rock strata warrants.

BARNES & TUCKER COMPANY
 BARNESBORO, PA. AN ALCO STANDARD COMPANY
BLASTING PATTERN — SOLID SHOOTING

SCALE: 1" = 4' DRAWN BY: J.C. DATE: 9-8-77

APPROVED

REVISIONS

NO.	REVISIONS	DATE
1		
2		
3		
4		

NO. 7709-01-24

4208
Q15