




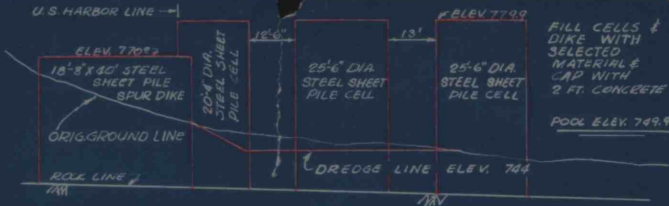


VICINITY MAP

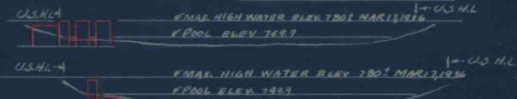


SECTION AT SPUR DIKE & ICEBREAKER

 


CROSS SECTIONS AT SPUR DIKE & AT CELL NO. 1

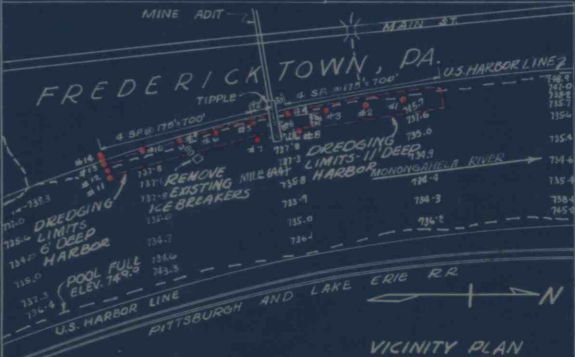

VICINITY PLAN

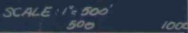

NOTE: ALL DREDGED MATERIAL TO BE DEPOSITED ON OWNERS REFUSE PILE

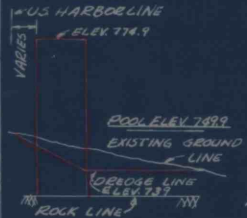

TYPICAL SECTION - MOORING PIER & ICEBREAKER



CELLS NO. 1, 2, 3, 5, 6, 7, 9, & 10 ARE 13'-7" DIA. STEEL SHEET PILE CELLS.
CELL NO. 4 IS A 20'-4" DIA. STEEL SHEET PILE CELL.
ALL CELLS TO BE FILLED WITH SELECTED MATERIAL & CAP WITH 2 FT. CONCRETE

REPUBLIC STEEL CORP.
CLYDE MINE
PROPOSED
MOORING PIERS
& ICEBREAKER
FREDERICKTOWN,
WASHINGTON CO., PA.
SCALES AS SHOWN
OCT 5, 1945