

Blocks Seated To A 12' Concrete Footer in The Mine Floor


2 Rows Of Mortared, 8 Inch, Solid, Cement Block Cross-tied For Additional Strength
 Blocks Inset Into Mine Ribs, Roof And Floor A Minimum Of 2'

NOTE: Cribbing To Be Installed Along Seals To Prevent Walls From Being Pushed Out, And To Prevent Subsidence In The Immediate Area.

MINE SEAL DESIGN
 FOR
VALLEY COAL COMPANY
 MARDIS RUN NO. 2 MINE

SCALE: 1" = 5'

DECEMBER 6, 1984

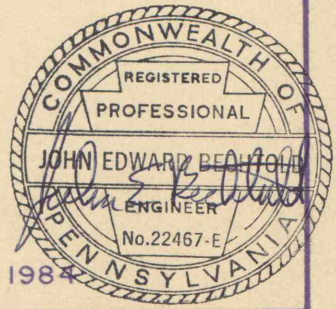

1-4-1985 JAS