

# AIRCOURSE


WESTMORELAND MINING CO  
WATSON MINE

PROPOSED METHOD FOR SUPPORTING  
ROOF BY USE OF PINS, STANDARD  
TIMBERING IN ADDITION TO PINS.

SCALE 1"=5'

DEC 30, 1949

☐ PINS  
○ POST

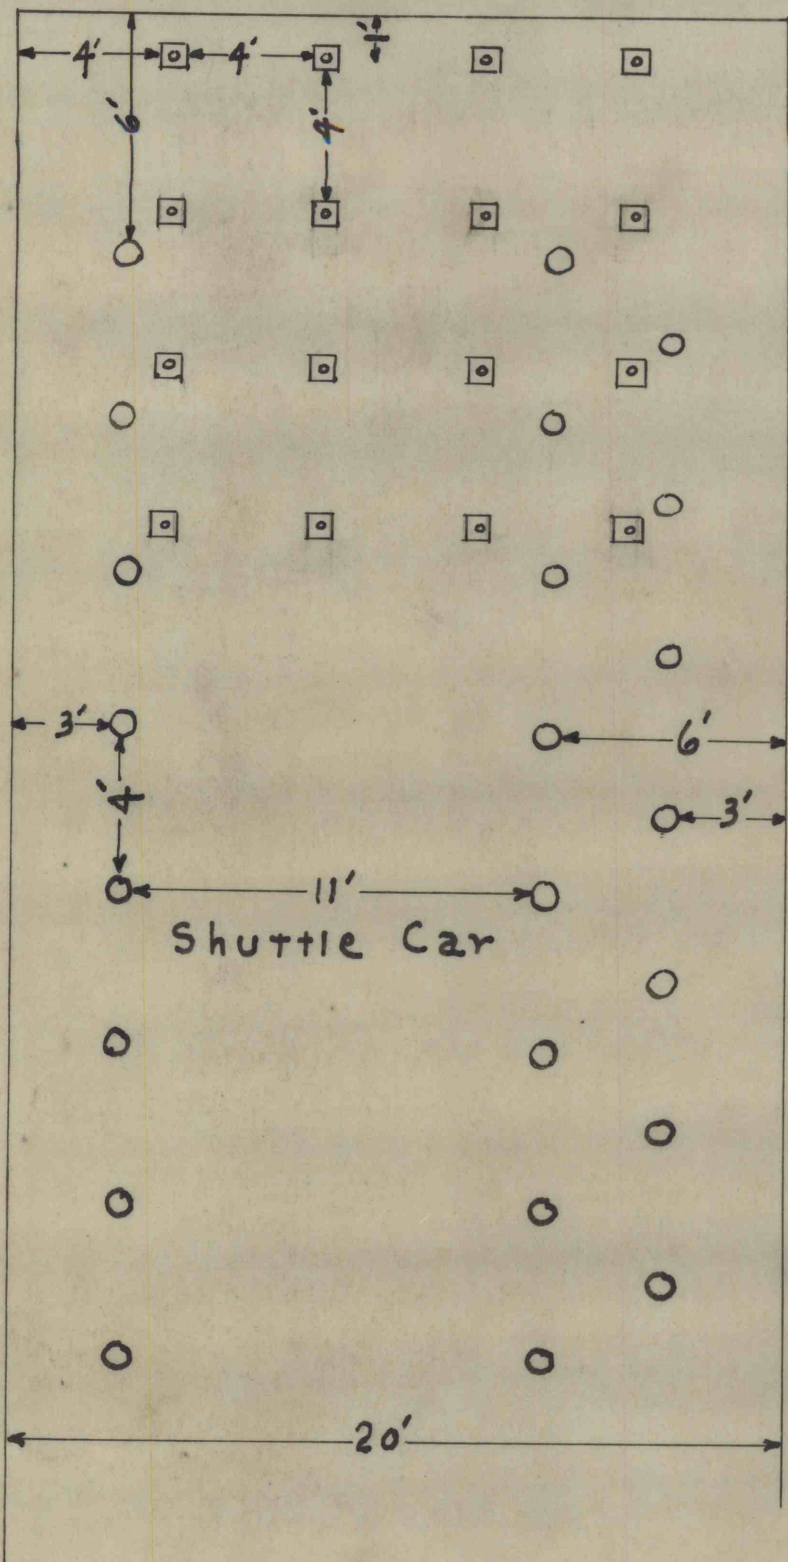

APPROVED \_\_\_\_\_

# HEADING

