


# Posting Plan Graff 1-2 Hand Loading

12' TO 14' WIDE

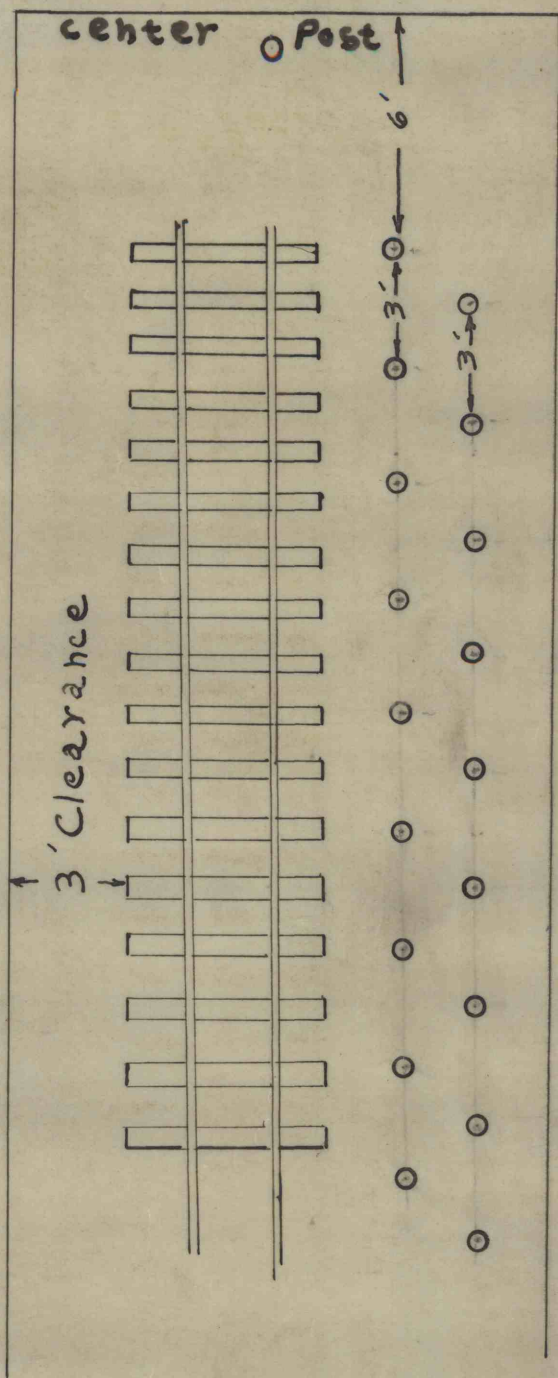

Scale 1"=5'  
2-4-49

POST SET NOT TO EXCEED 3' APART - POST EXTENDED WITHIN 6' OF FACE.

CENTER POST TO BE SET WITHIN 6" OF FACE.

ABOVE CHART INCLUDES MINIMUM NUMBER OF POST - MORE TO BE SET AS NECESSARY.

west 4102