


Posting Plan Graff 1-2 Hand Loading

12' place or less

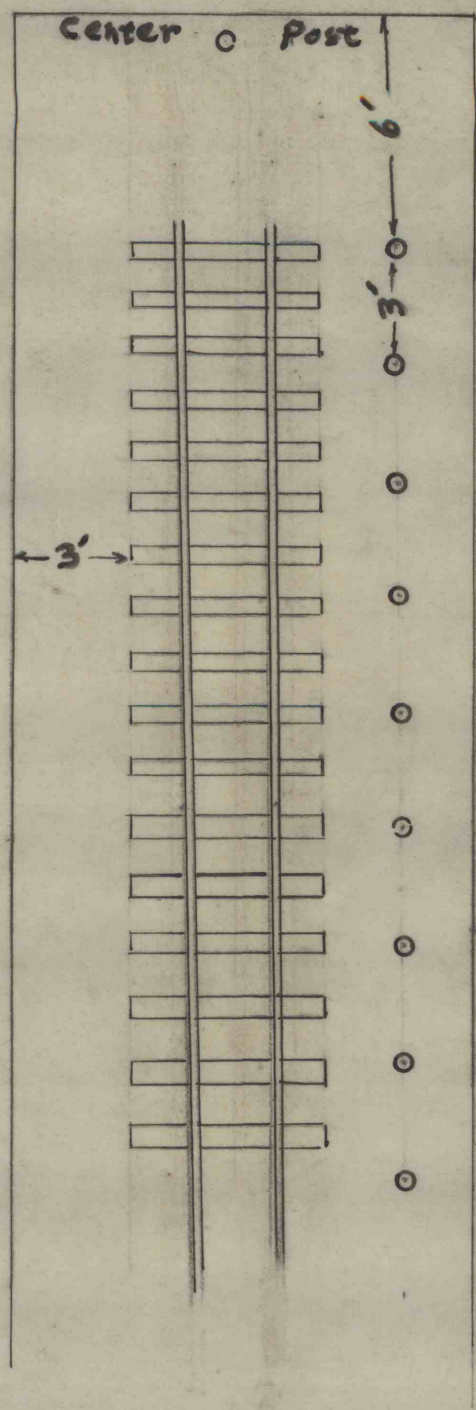

SCALE 1" = 5"
2/4/49

POST SET NOT TO EXCEED 3' APART - POST EXTENDED WITHIN 6' OF FACE.

CENTER POST TO BE SET WITHIN 6" OF FACE.

ABOVE CHART INCLUDES MINIMUM NUMBER OF POST - MORE TO BE SET AS NECESSARY.