



PLAN

NOT TO SCALE

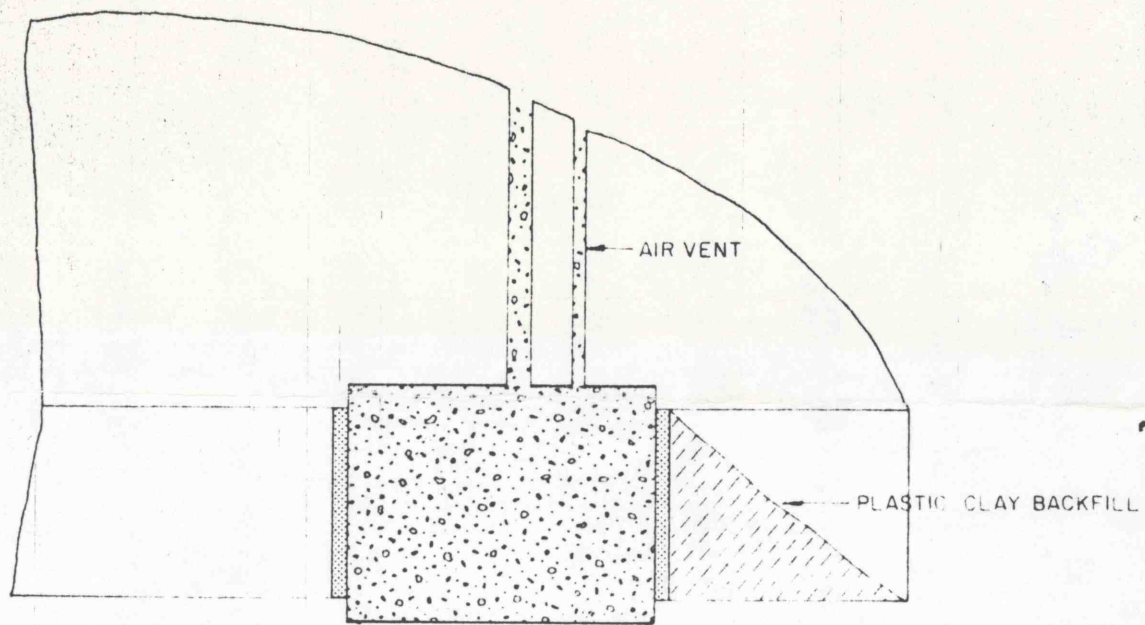

SIDE VIEW

NOT TO SCALE

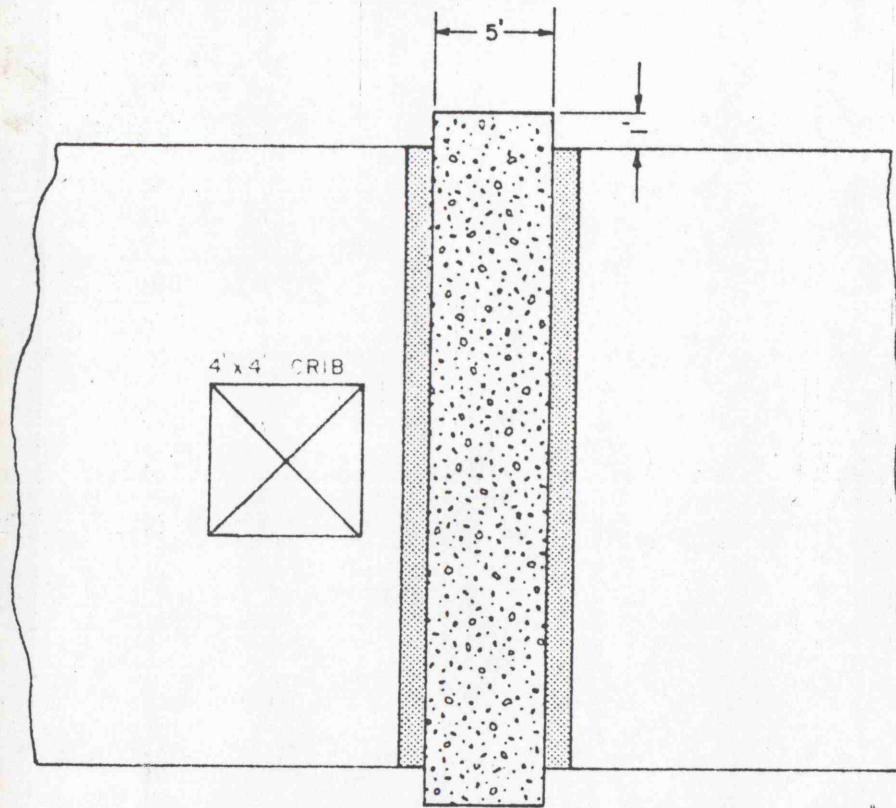

TYPICAL MINE SEAL


NOT TO SCALE



SOLID CONCRETE



WOOD FORMING MATERIAL

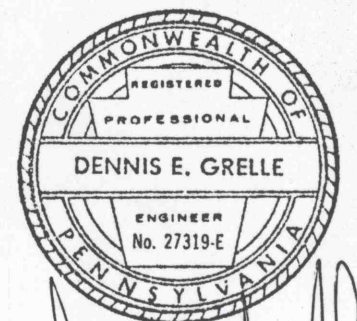

Dennis E. Grelle

PROPOSED MINE SEALS

SCALE AS NOTED	APPROVED BY	DRAWN BY M. A. P.
DATE APRIL 28, 1980		REVISED 10/21/85

STANFORD MINING COMPANY

DRAWING NUMBER