


Exhibit B.  
Affidavit W. L. Henry Oct. 12<sup>th</sup> 1920

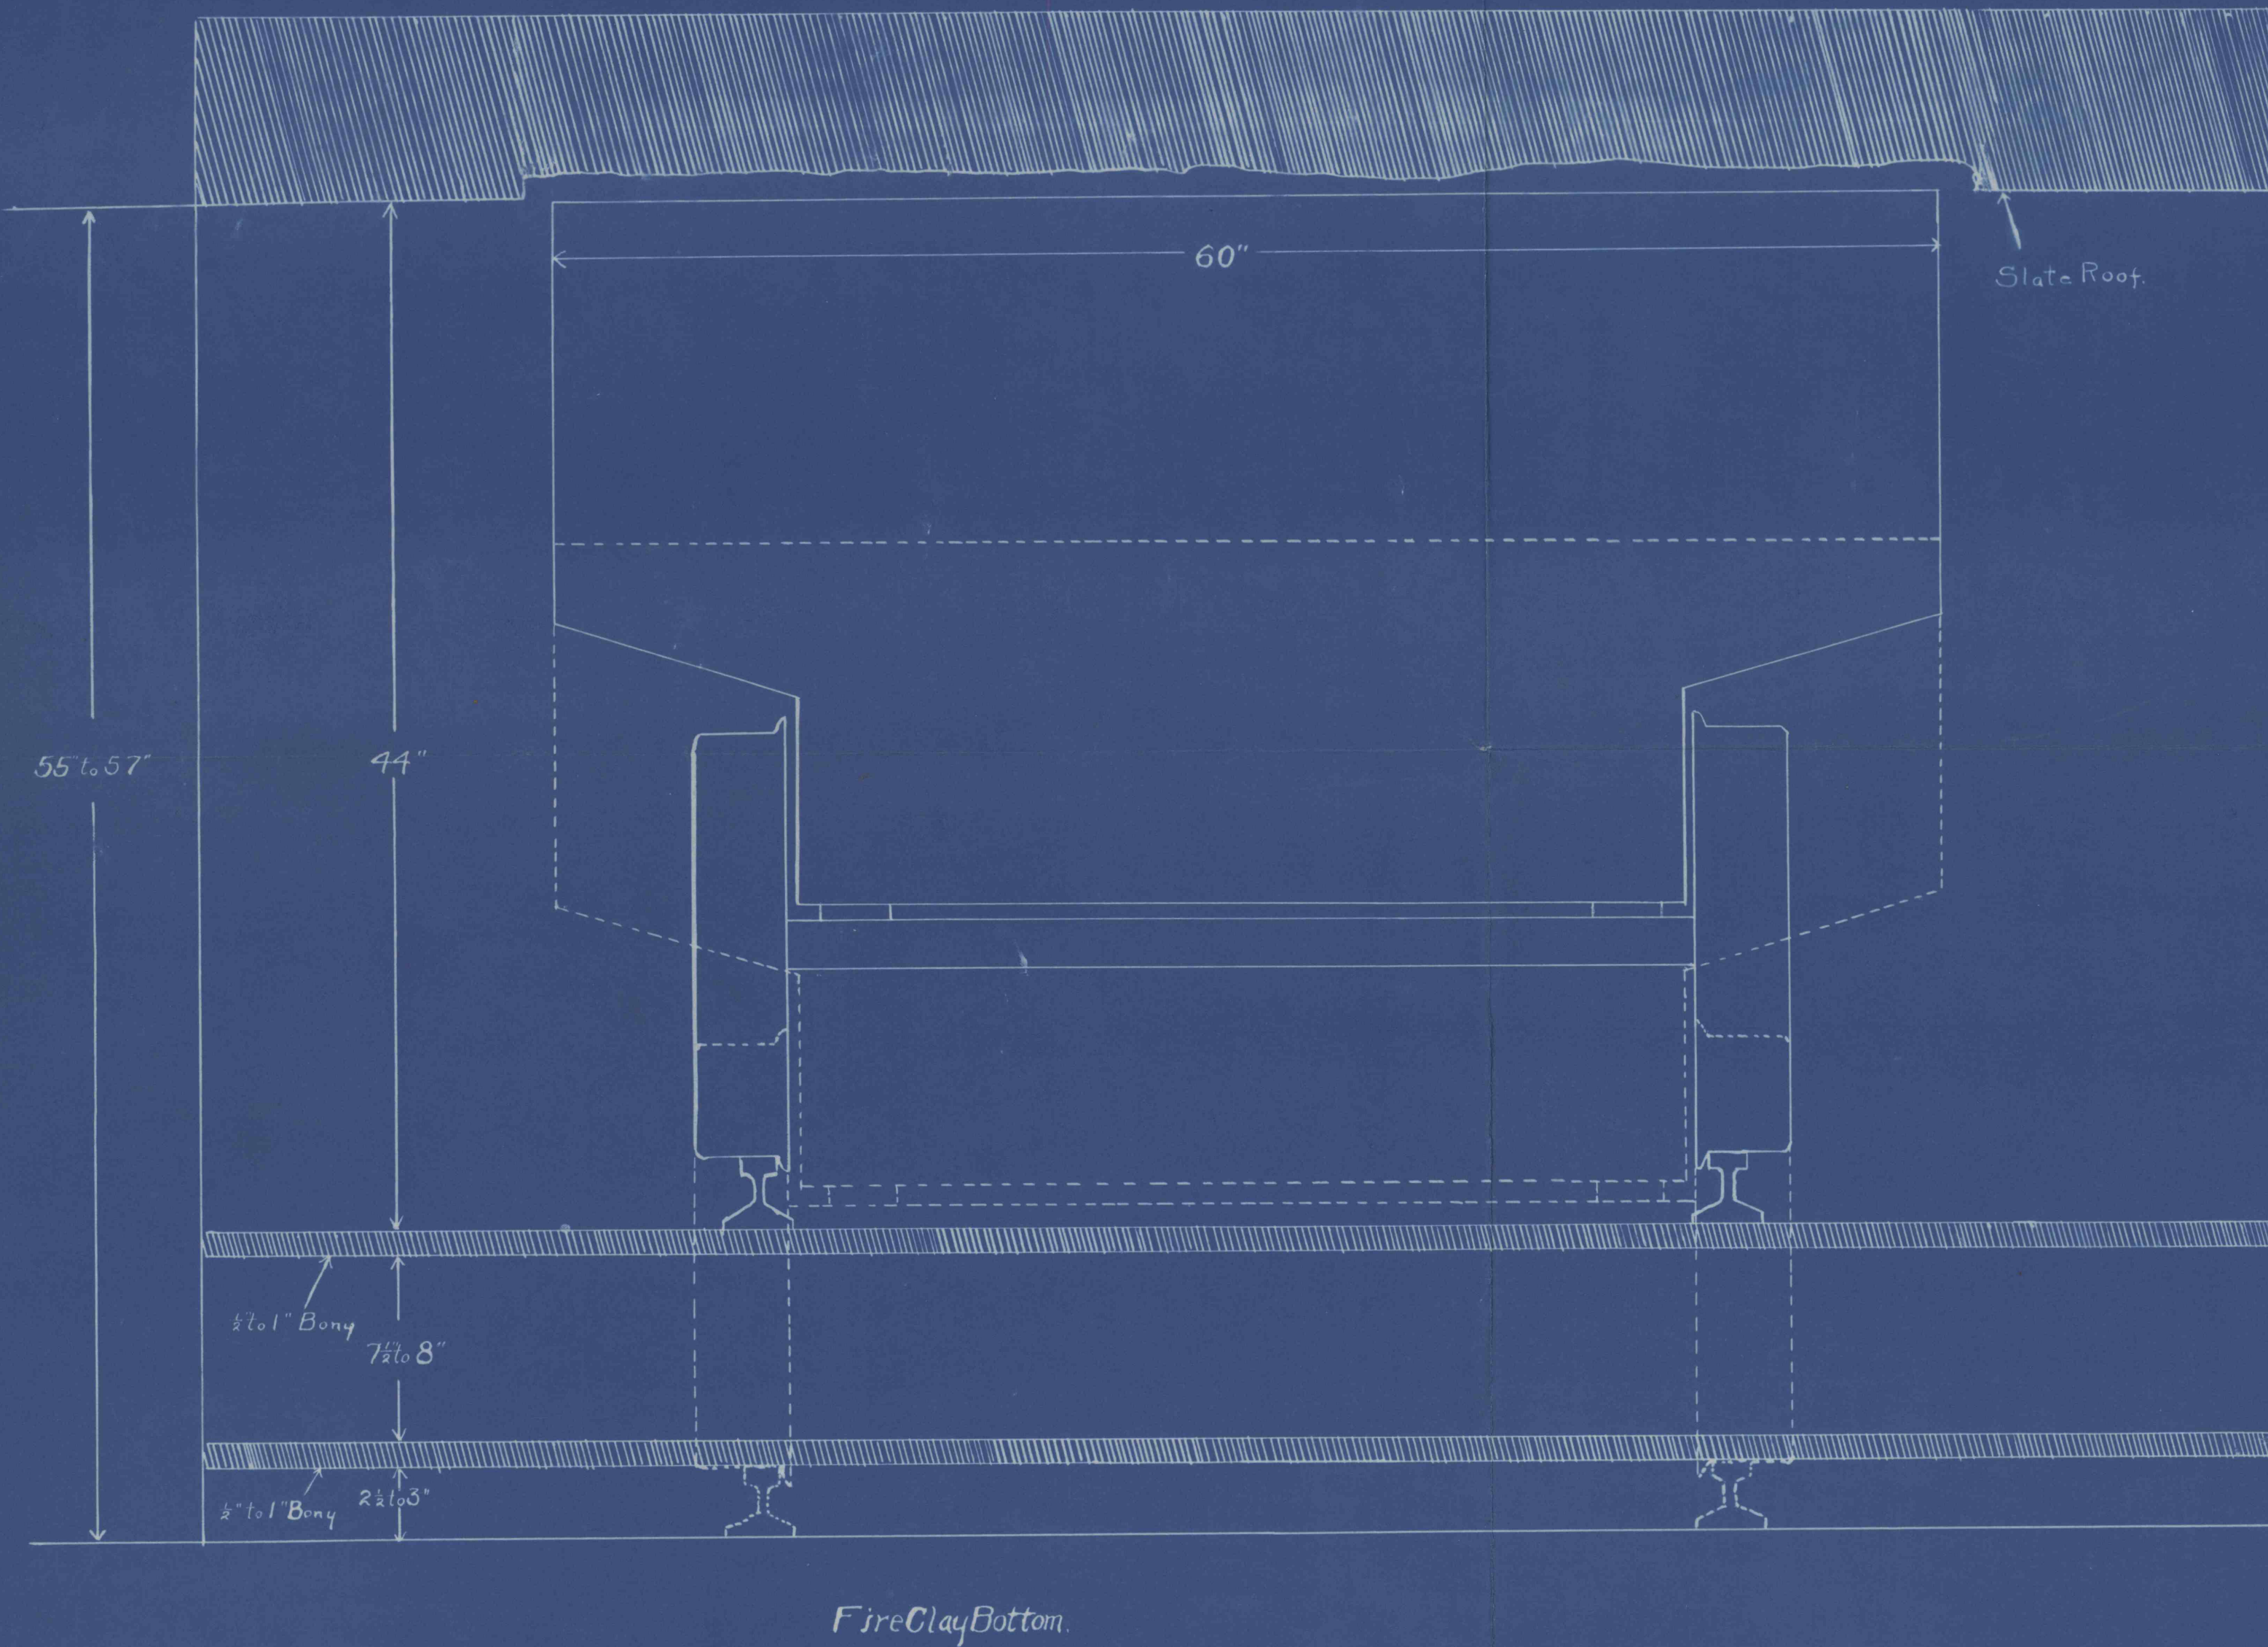

CREIGHTON COAL WORKS  
Section of  
COAL SEAM  
"B" FACE  
for  
Proposed Cutting  
Scale 2" = 1'  
Oct. 27, 1919  
H.P.B.

#683  
7-2-99  
CC