

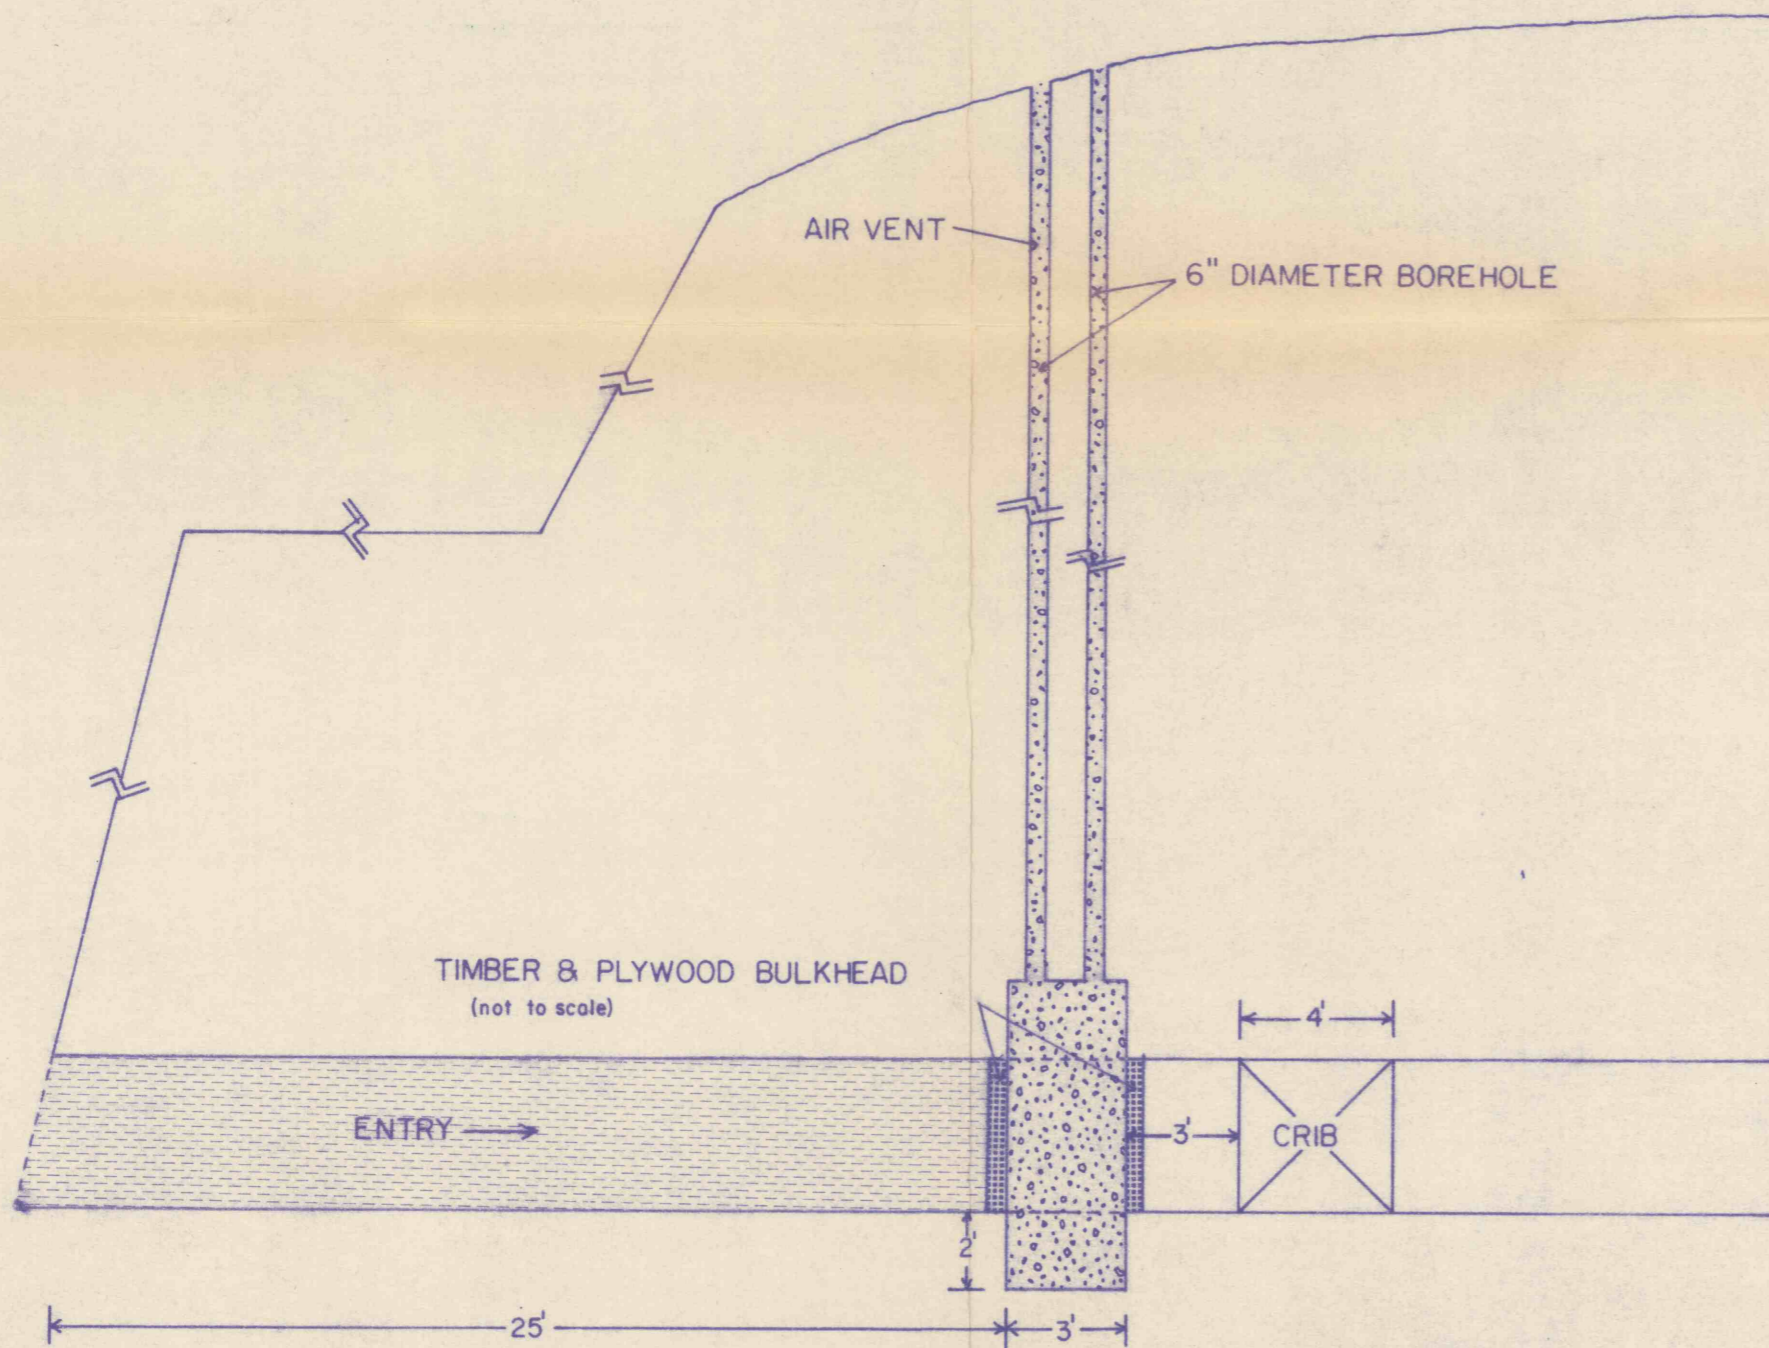



SIDE VIEW

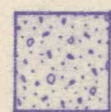

PLAN VIEW

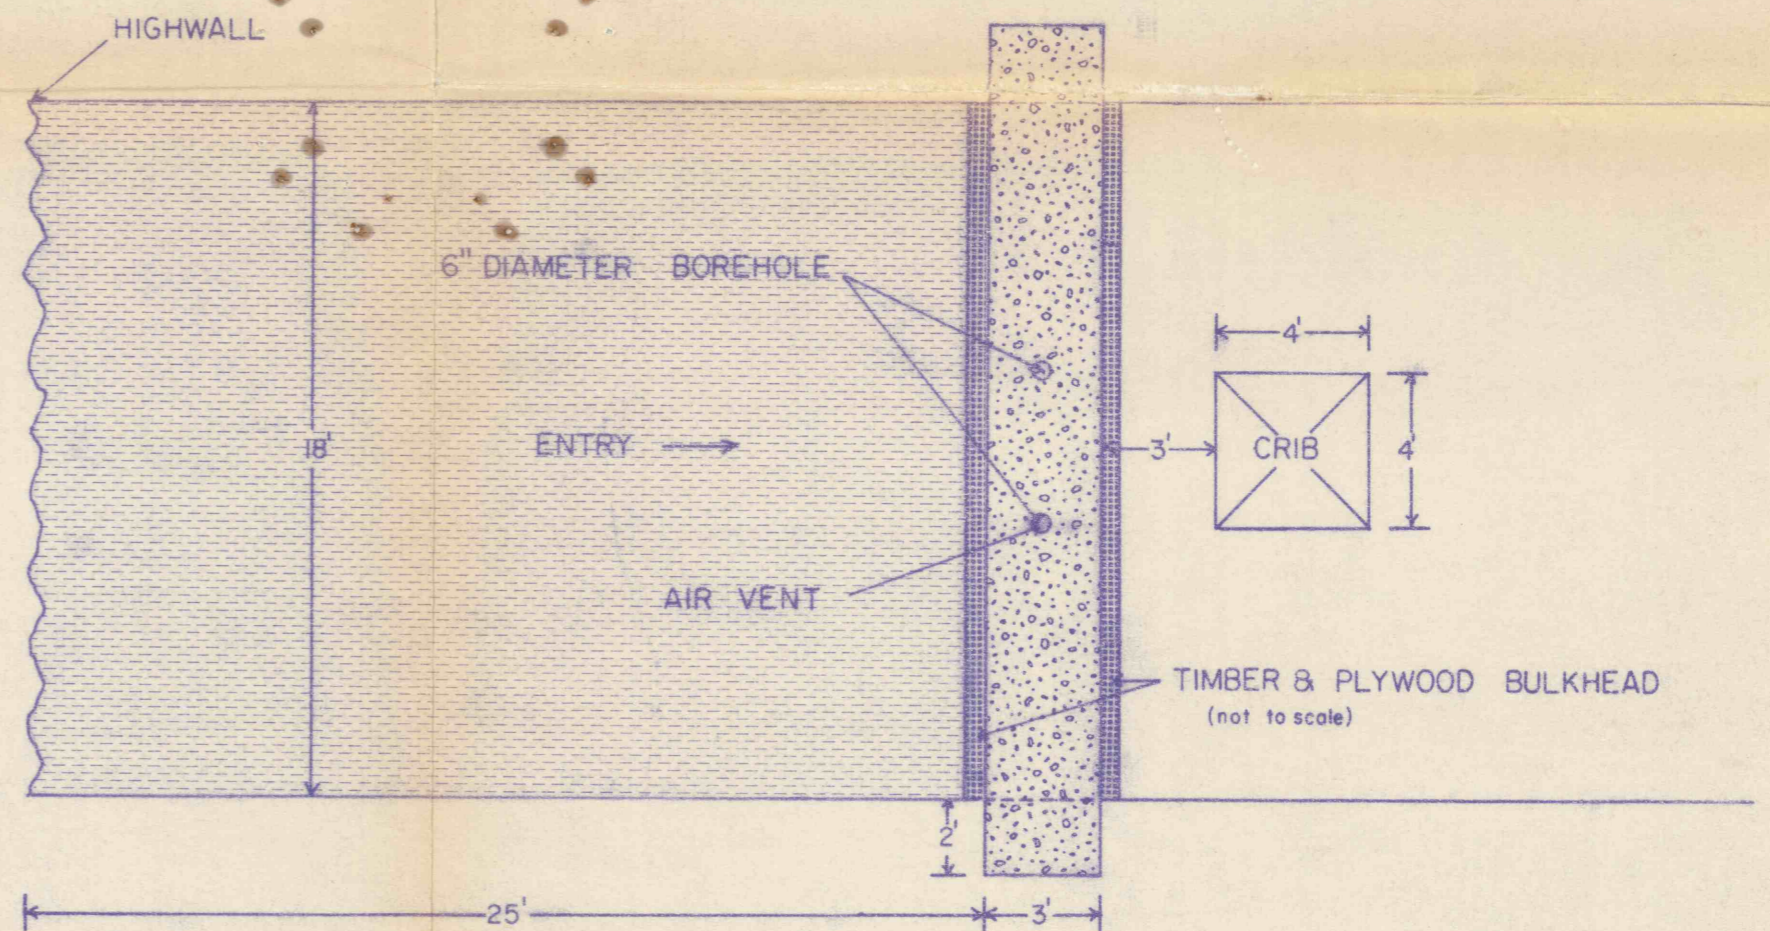

SOLID CONCRETE

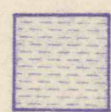

PLASTIC CLAY BACKFILL



*Dennis E. Grelle*  
5-30-90

CHG.	DESCRIPTION	BY	DATE



3-1-93  
*Dm*

Doverspike Bros. Coal Co.  
R.D. 4 Box 271 Punxsutawney, Pa. 15767

SUGARCAMP No.2 MINE

SCALE: NOT TO SCALE DRAWN BY: DAL  
DATE: 2/18/93 APPROVED BY:

MINE SEAL CONSTRUCTION