



Note: Braces to be designed & erected on site to prevent collapse of walls during pumping of concrete.

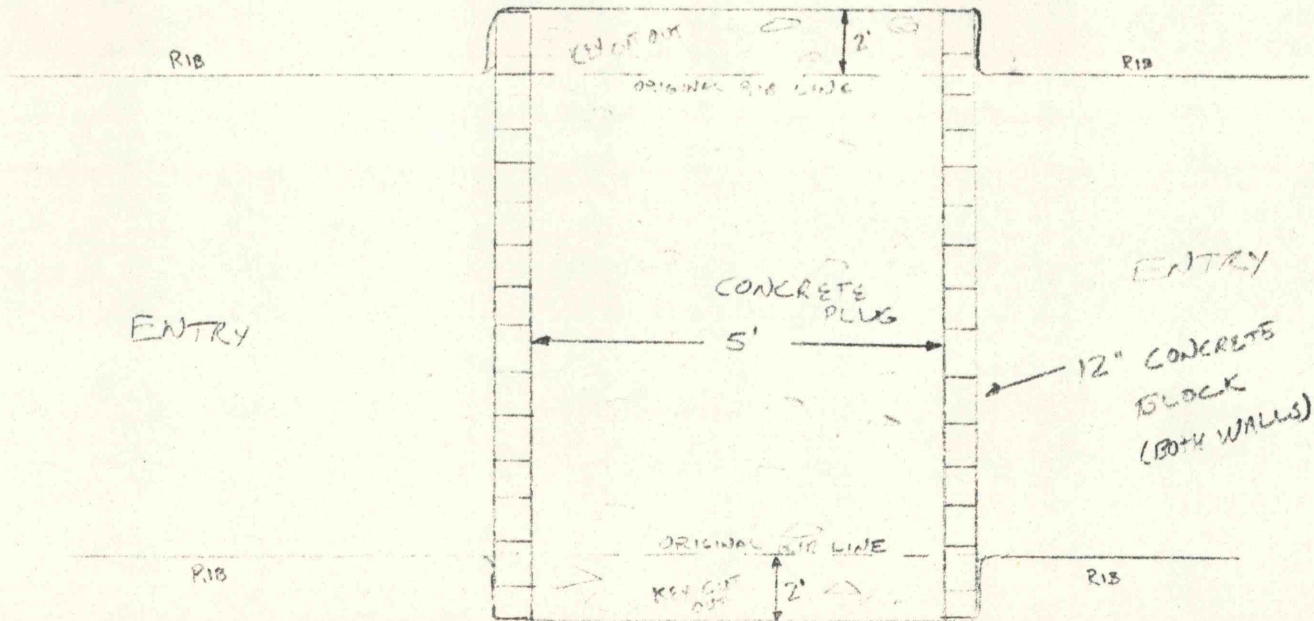

TOP VIEW

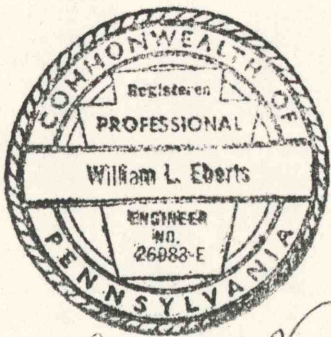

*William L. Eberts*

DELMONT RESOURCES, INC.  
DELMONT MINE  
ENTRY SEALING PLAN  
APRIL, 1985