


CONSTRUCTION DRAWING OF DEEP MINE SEAL

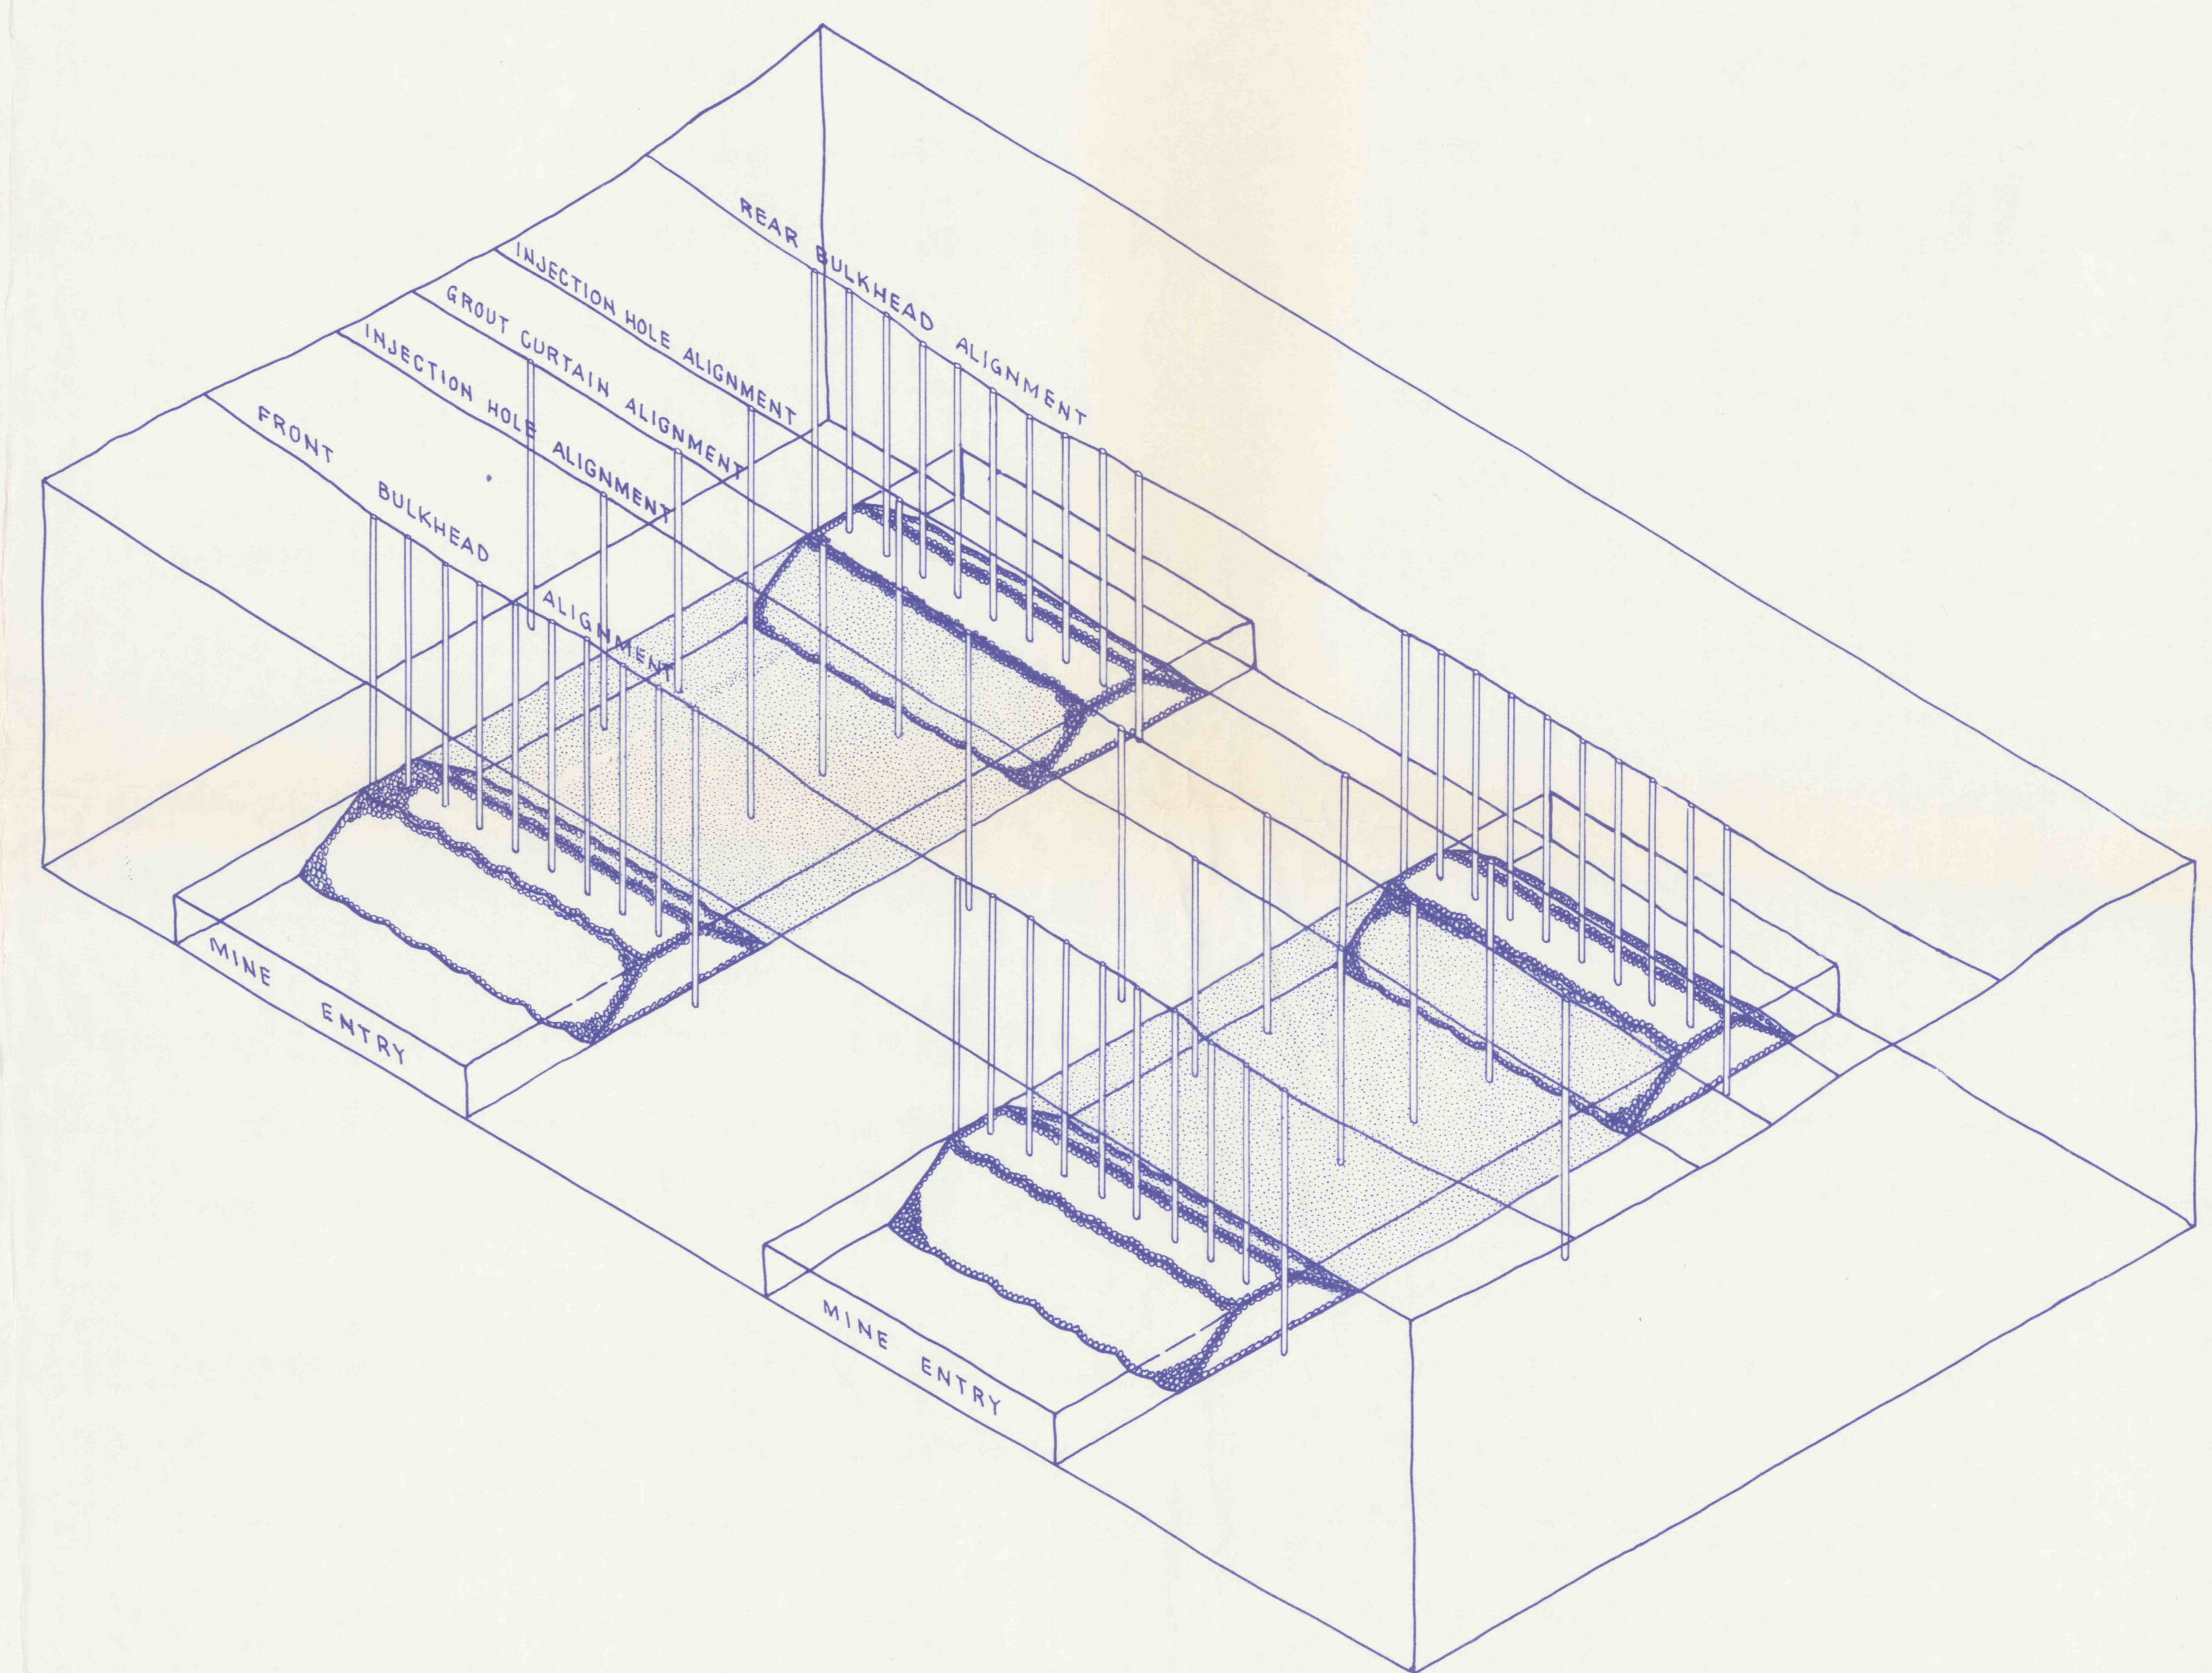

ISOMETRIC DRAWING OF DOUBLE BULKHEAD DEEP MINE SEAL
NO SCALE

MINE CLOSURE PLAN
FOR
LADY JANE COLLIERIES, INC.
DOUBLE BULKHEAD DEEP MINE SEAL
HUSTON TWP, CLEARFIELD CO., PA.