


ISOMETRIC DRAWING OF DOUBLE BULKHEAD DEEP MINE SEAL
NO SCALE

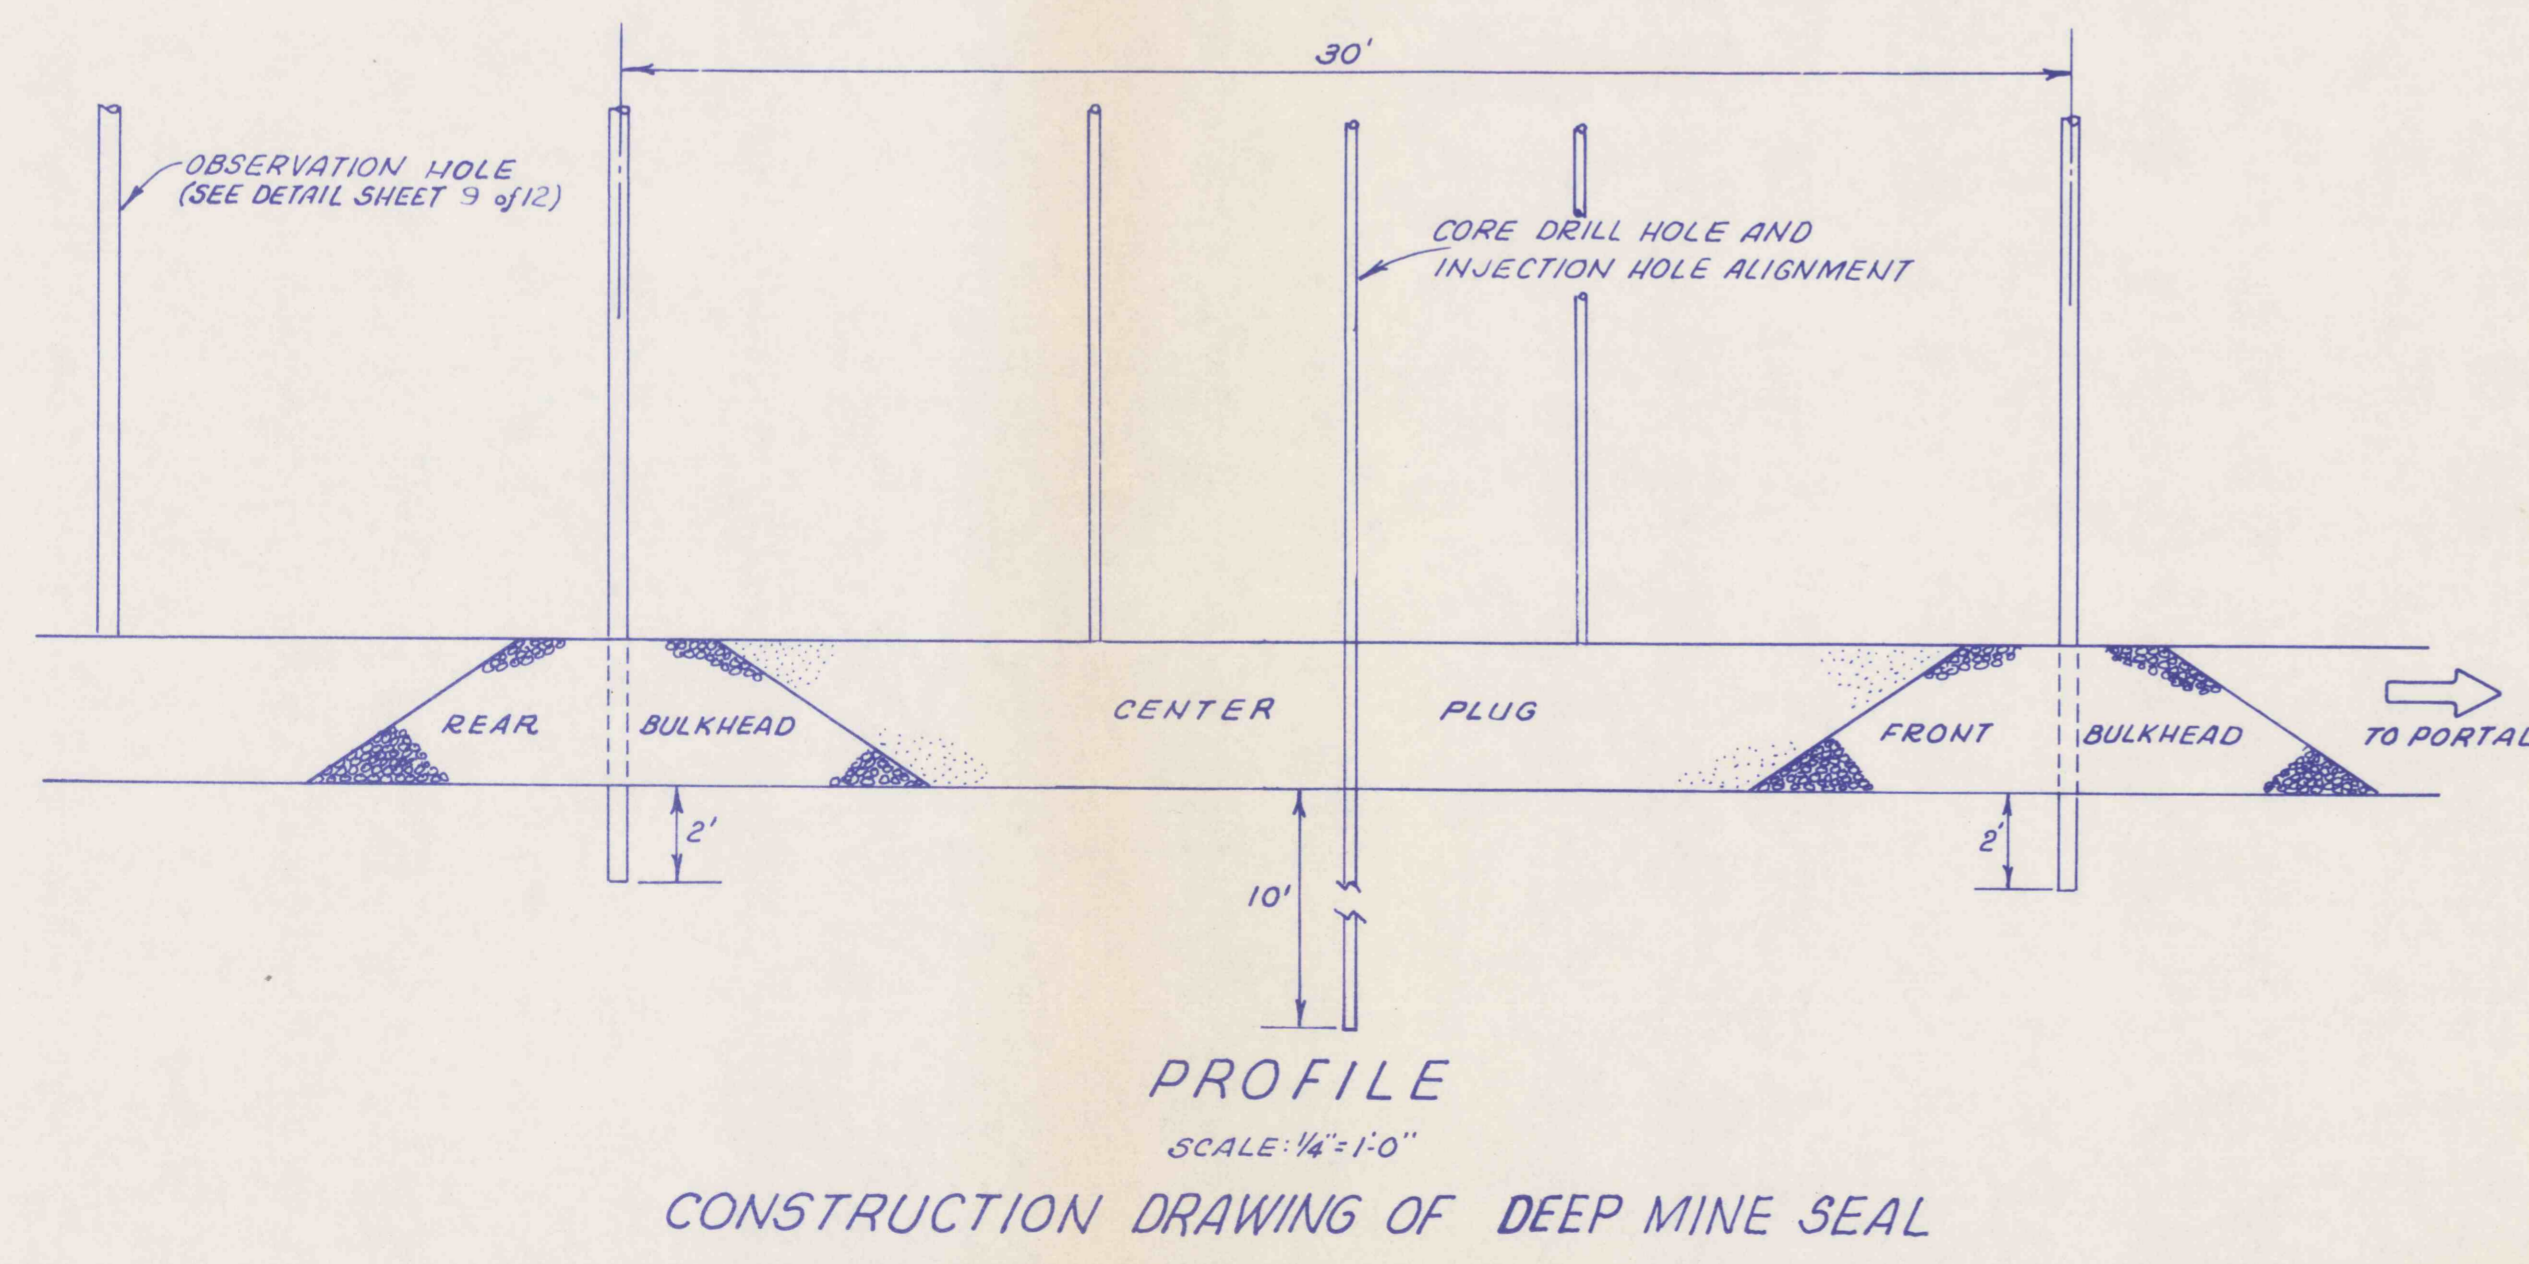

| | | |
|--|---|-----------------------|
| MINE CLOSURE PLAN FOR LADY JANE COLLIERIES, INC. DOUBLE BULKHEAD DEEP MINE SEAL HUSTON TWP, CLEARFIELD CO., PA. | | |
| SCALE AS SHOWN | GWIN, DOBSON & FOREMAN, INC. CONSULTING ENGINEERS ALTOONA · PENNSYLVANIA | SHEET NO. 10 of 12 |