




SIDE VIEW

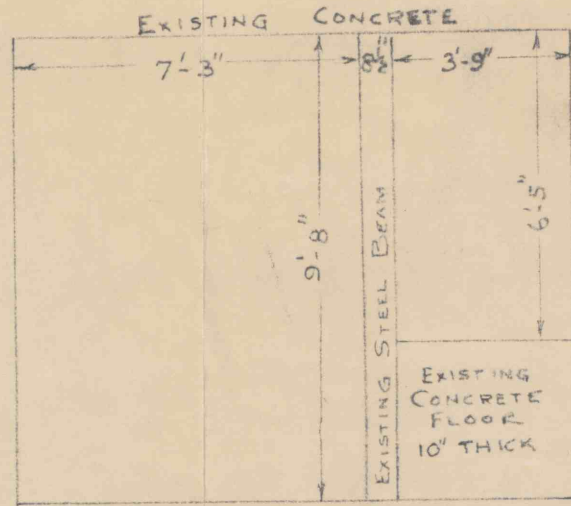

PLAN

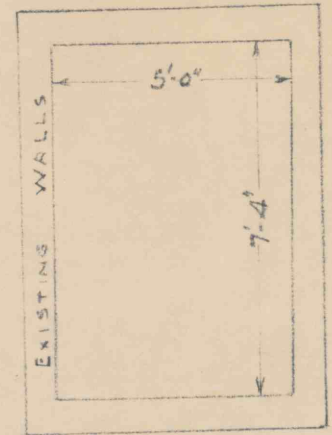


PLAN

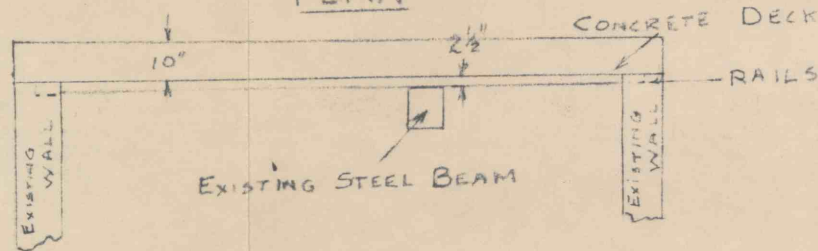


CROSS SECTION

AIR SHAFT

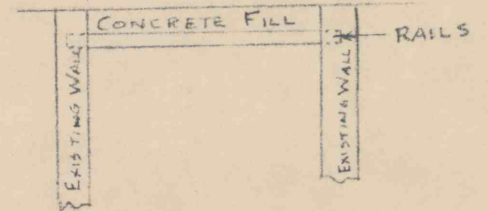

CROSS SECTION

DRAIN SHAFT

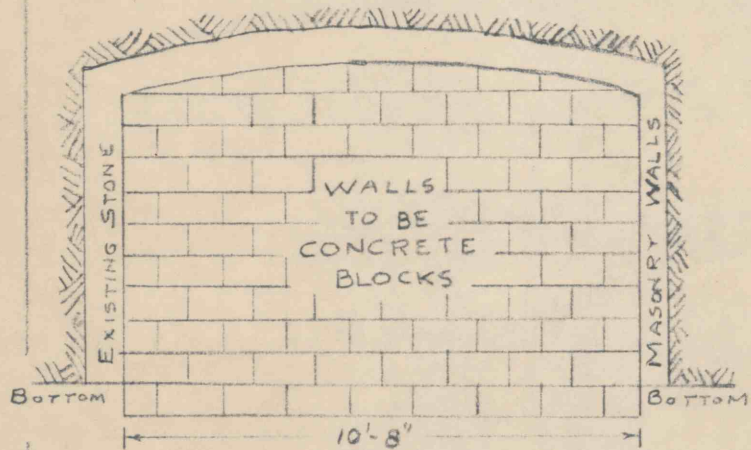

END VIEW

DRIFT

PLAN FOR MINE-SEALING
 AT
 MINE No. 23 HIRAM SWANK'S SONS
 SITUATE IN
 CONEMAUGH TWP, SOMERSET CO.
 SCALE: 1/4" = 1' APRIL 14, 1966