
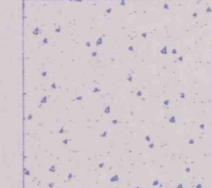
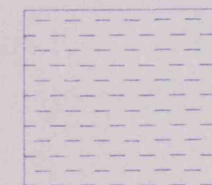
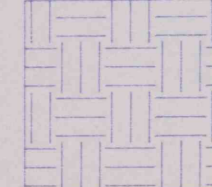


Mine Seal — Plan View


NOT TO SCALE

-  Solid Concrete
-  Noncombustible Fill Material
-  Original Ground

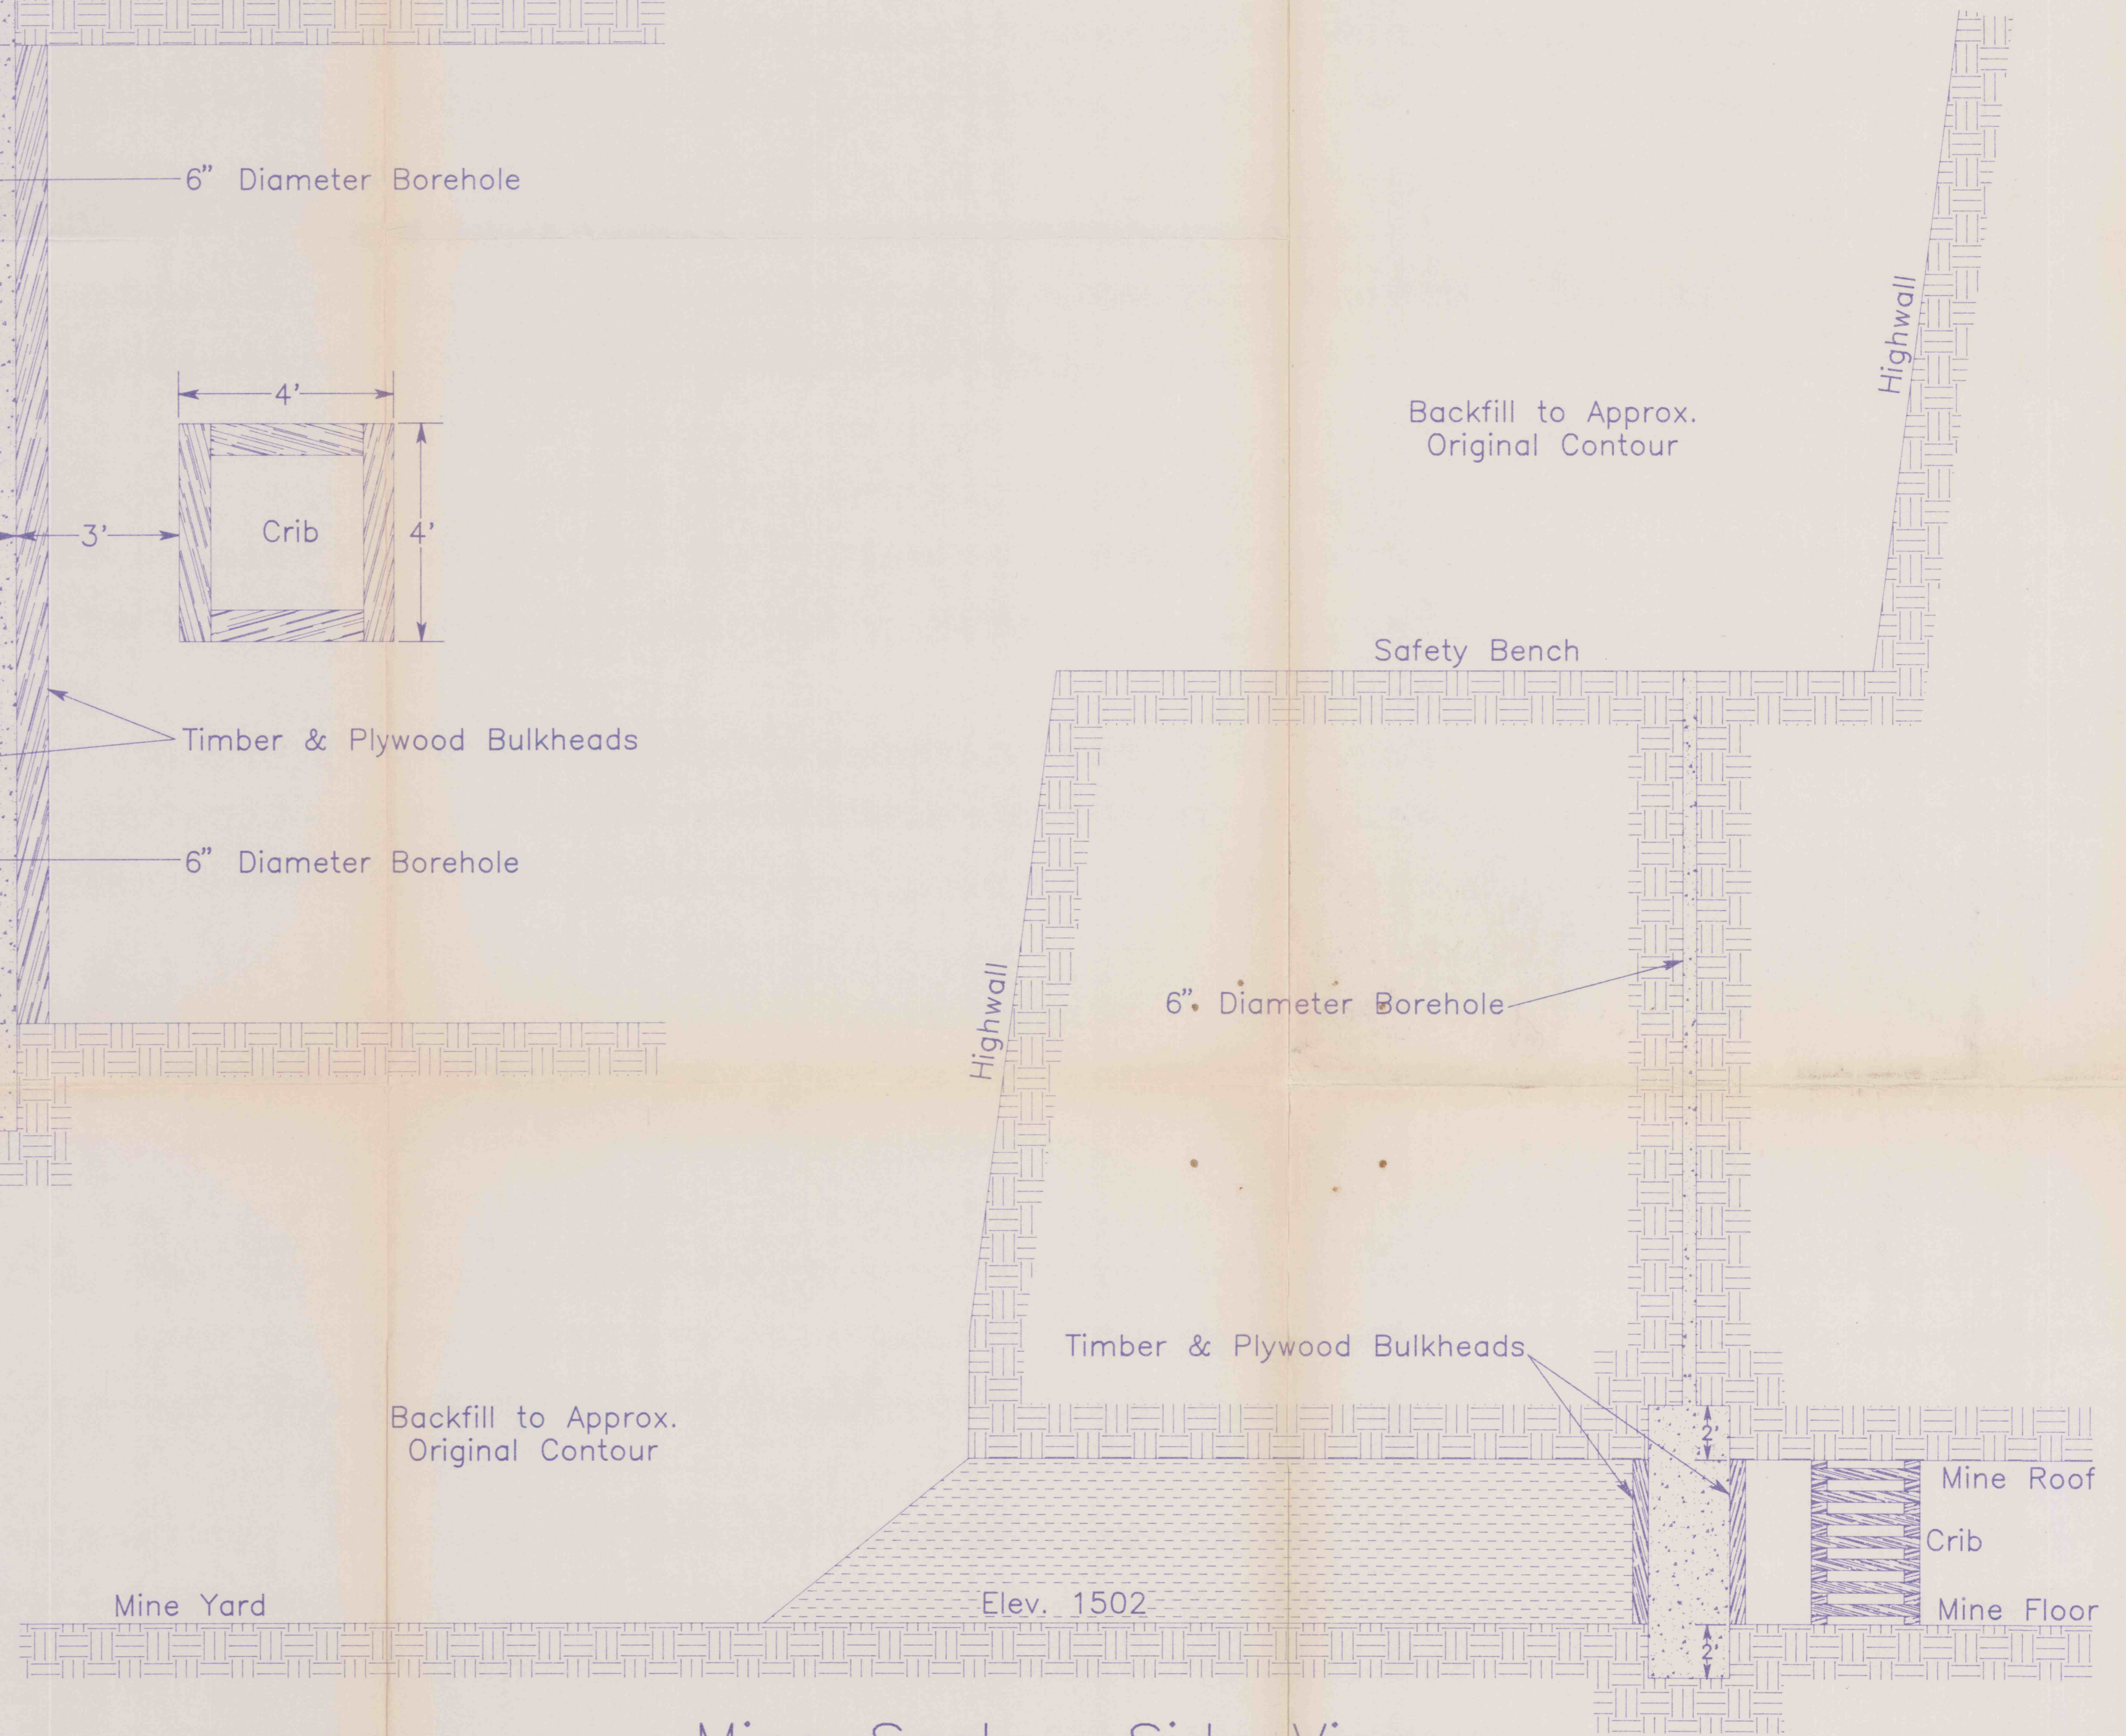


Mine Seal — Side View

NOT TO SCALE

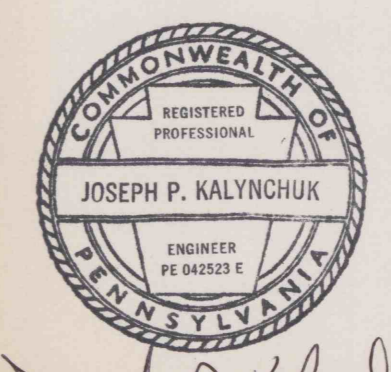

Joseph P. Kalychuk
8-31-94

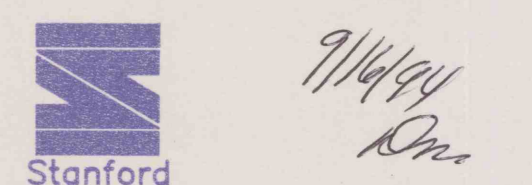

Doverspike Bros. Coal Co.
R.D. #4, Box 271, Punxsutawney, PA 15767

Clutch Run Mine

Scale: NOT TO SCALE
Date: 8-29-94
Drawn By: Mark A. Pennsy
Approved By:

Module 15.3
Sealing Plan