


EXHIBIT 2.


Grove No. 1 Mine
ID#: 36-02398

Seal Design

Plan View

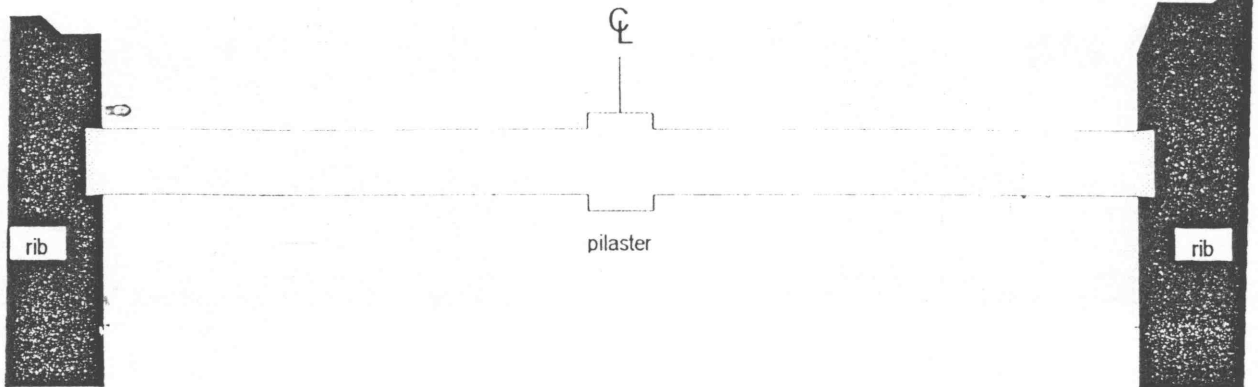

Side View

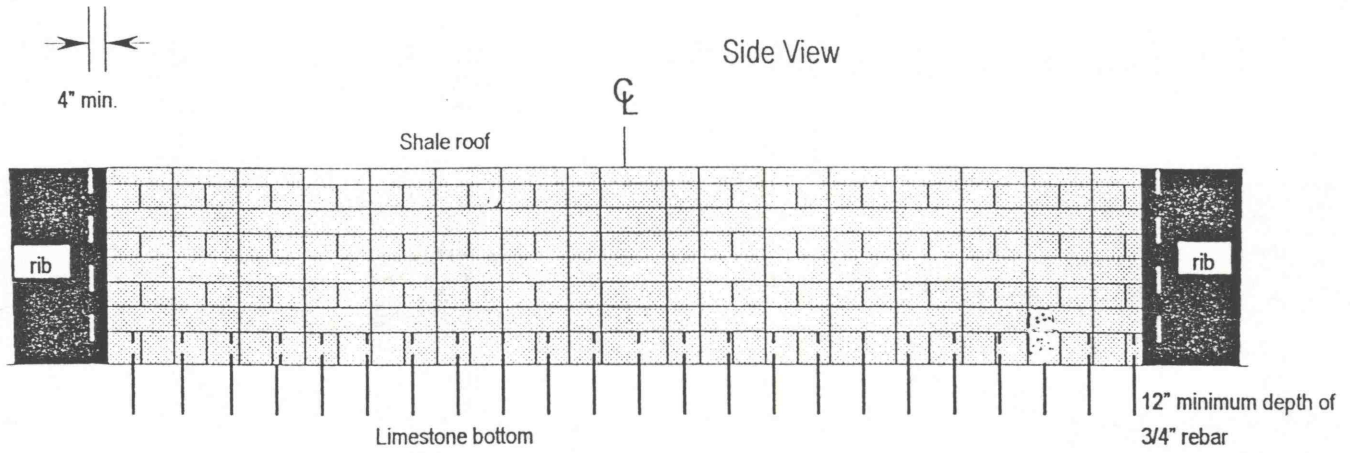

NOTE: the rebar will extend 8" above the mine floor to tie into the first row of block

Typical Construction Detail

