
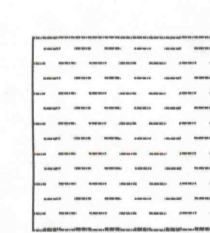
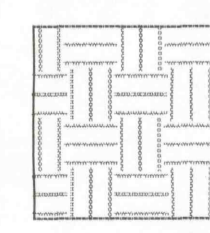


Mine Seal — Plan View

Scale: 1" = 2'

-  Clay Fill Material
-  Original Ground

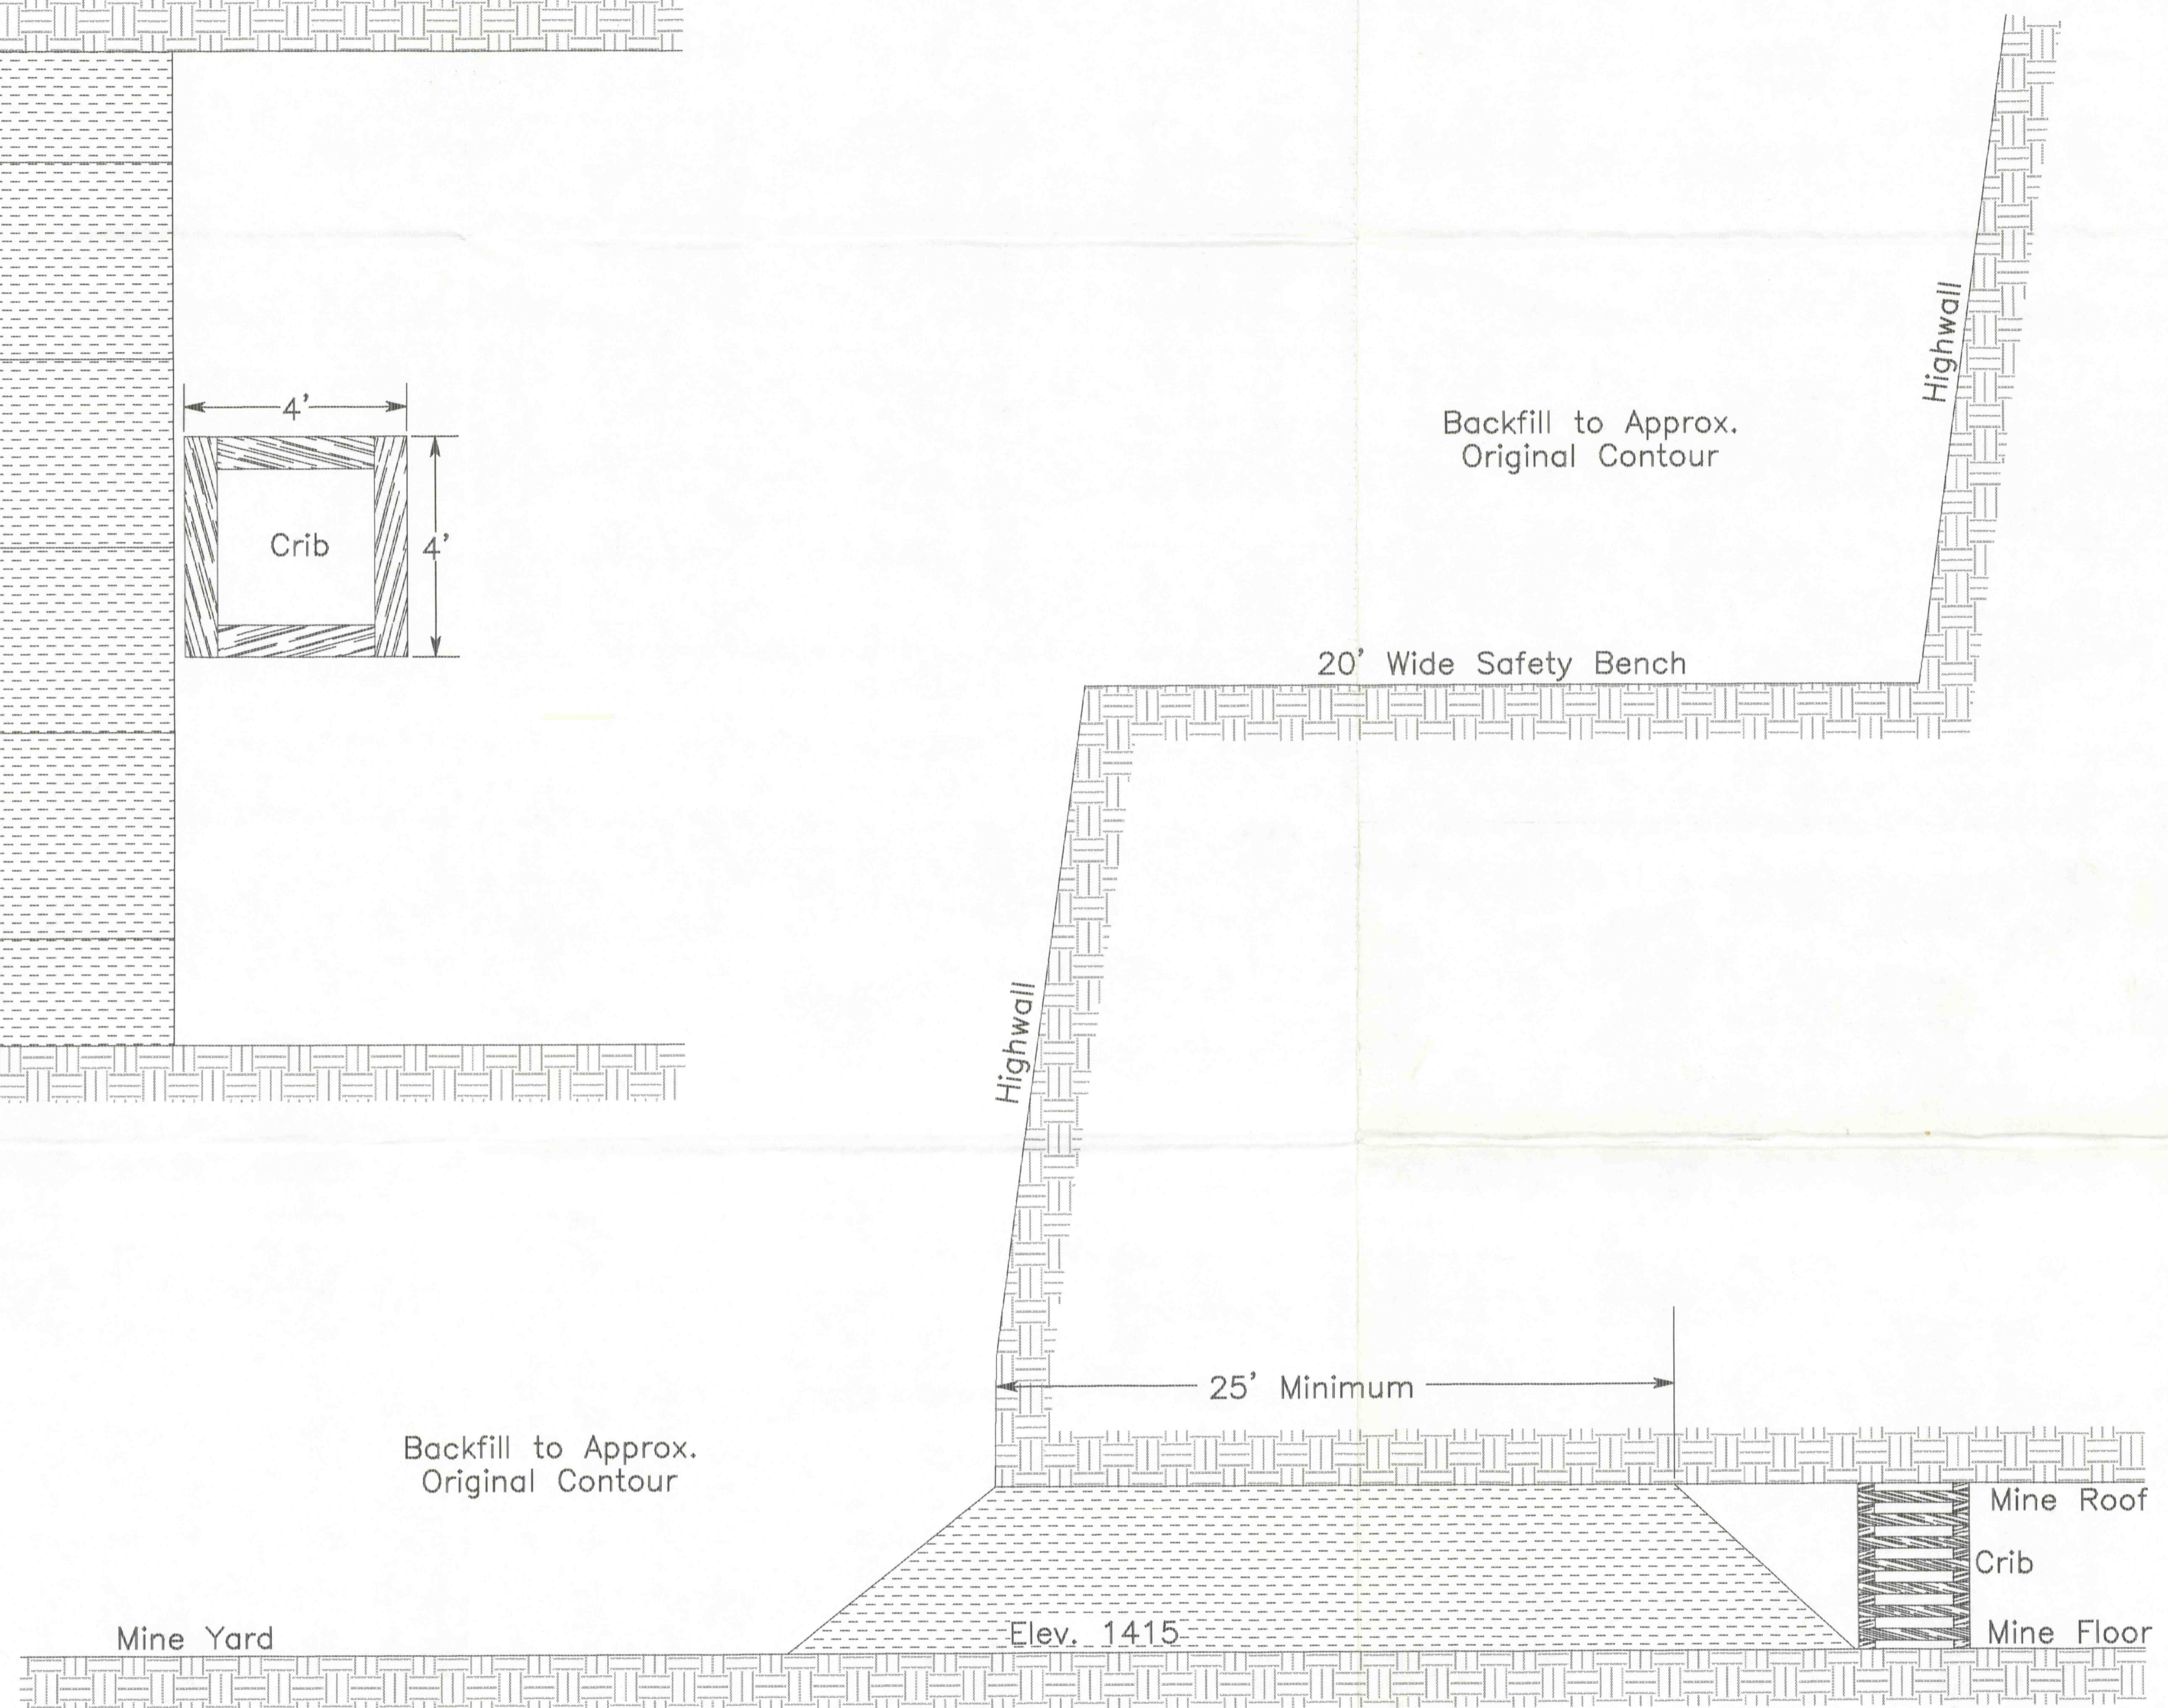

Mine Seal — Side View

Scale: 1" = 4'

RECEIVED
JUL 27 1998
JOSEPH P. KALINCHUK
REGISTERED PROFESSIONAL ENGINEER
PA 040321 E
7-24-98

Dept. of Environmental Protection
McMurray District Office
Stanford

Doverspike Bros. Coal Co.
R.D. #4, Box 271, Punxsutawney, PA 15767

Dora No. 7 Mine	
Scale: As Shown	Drawn By: JK
Date: 7-24-98	Approved By:
Module 15.3 Sealing Plan	

4511