



SECTION "A-A"
SCALE 1/2" = 1'-0"

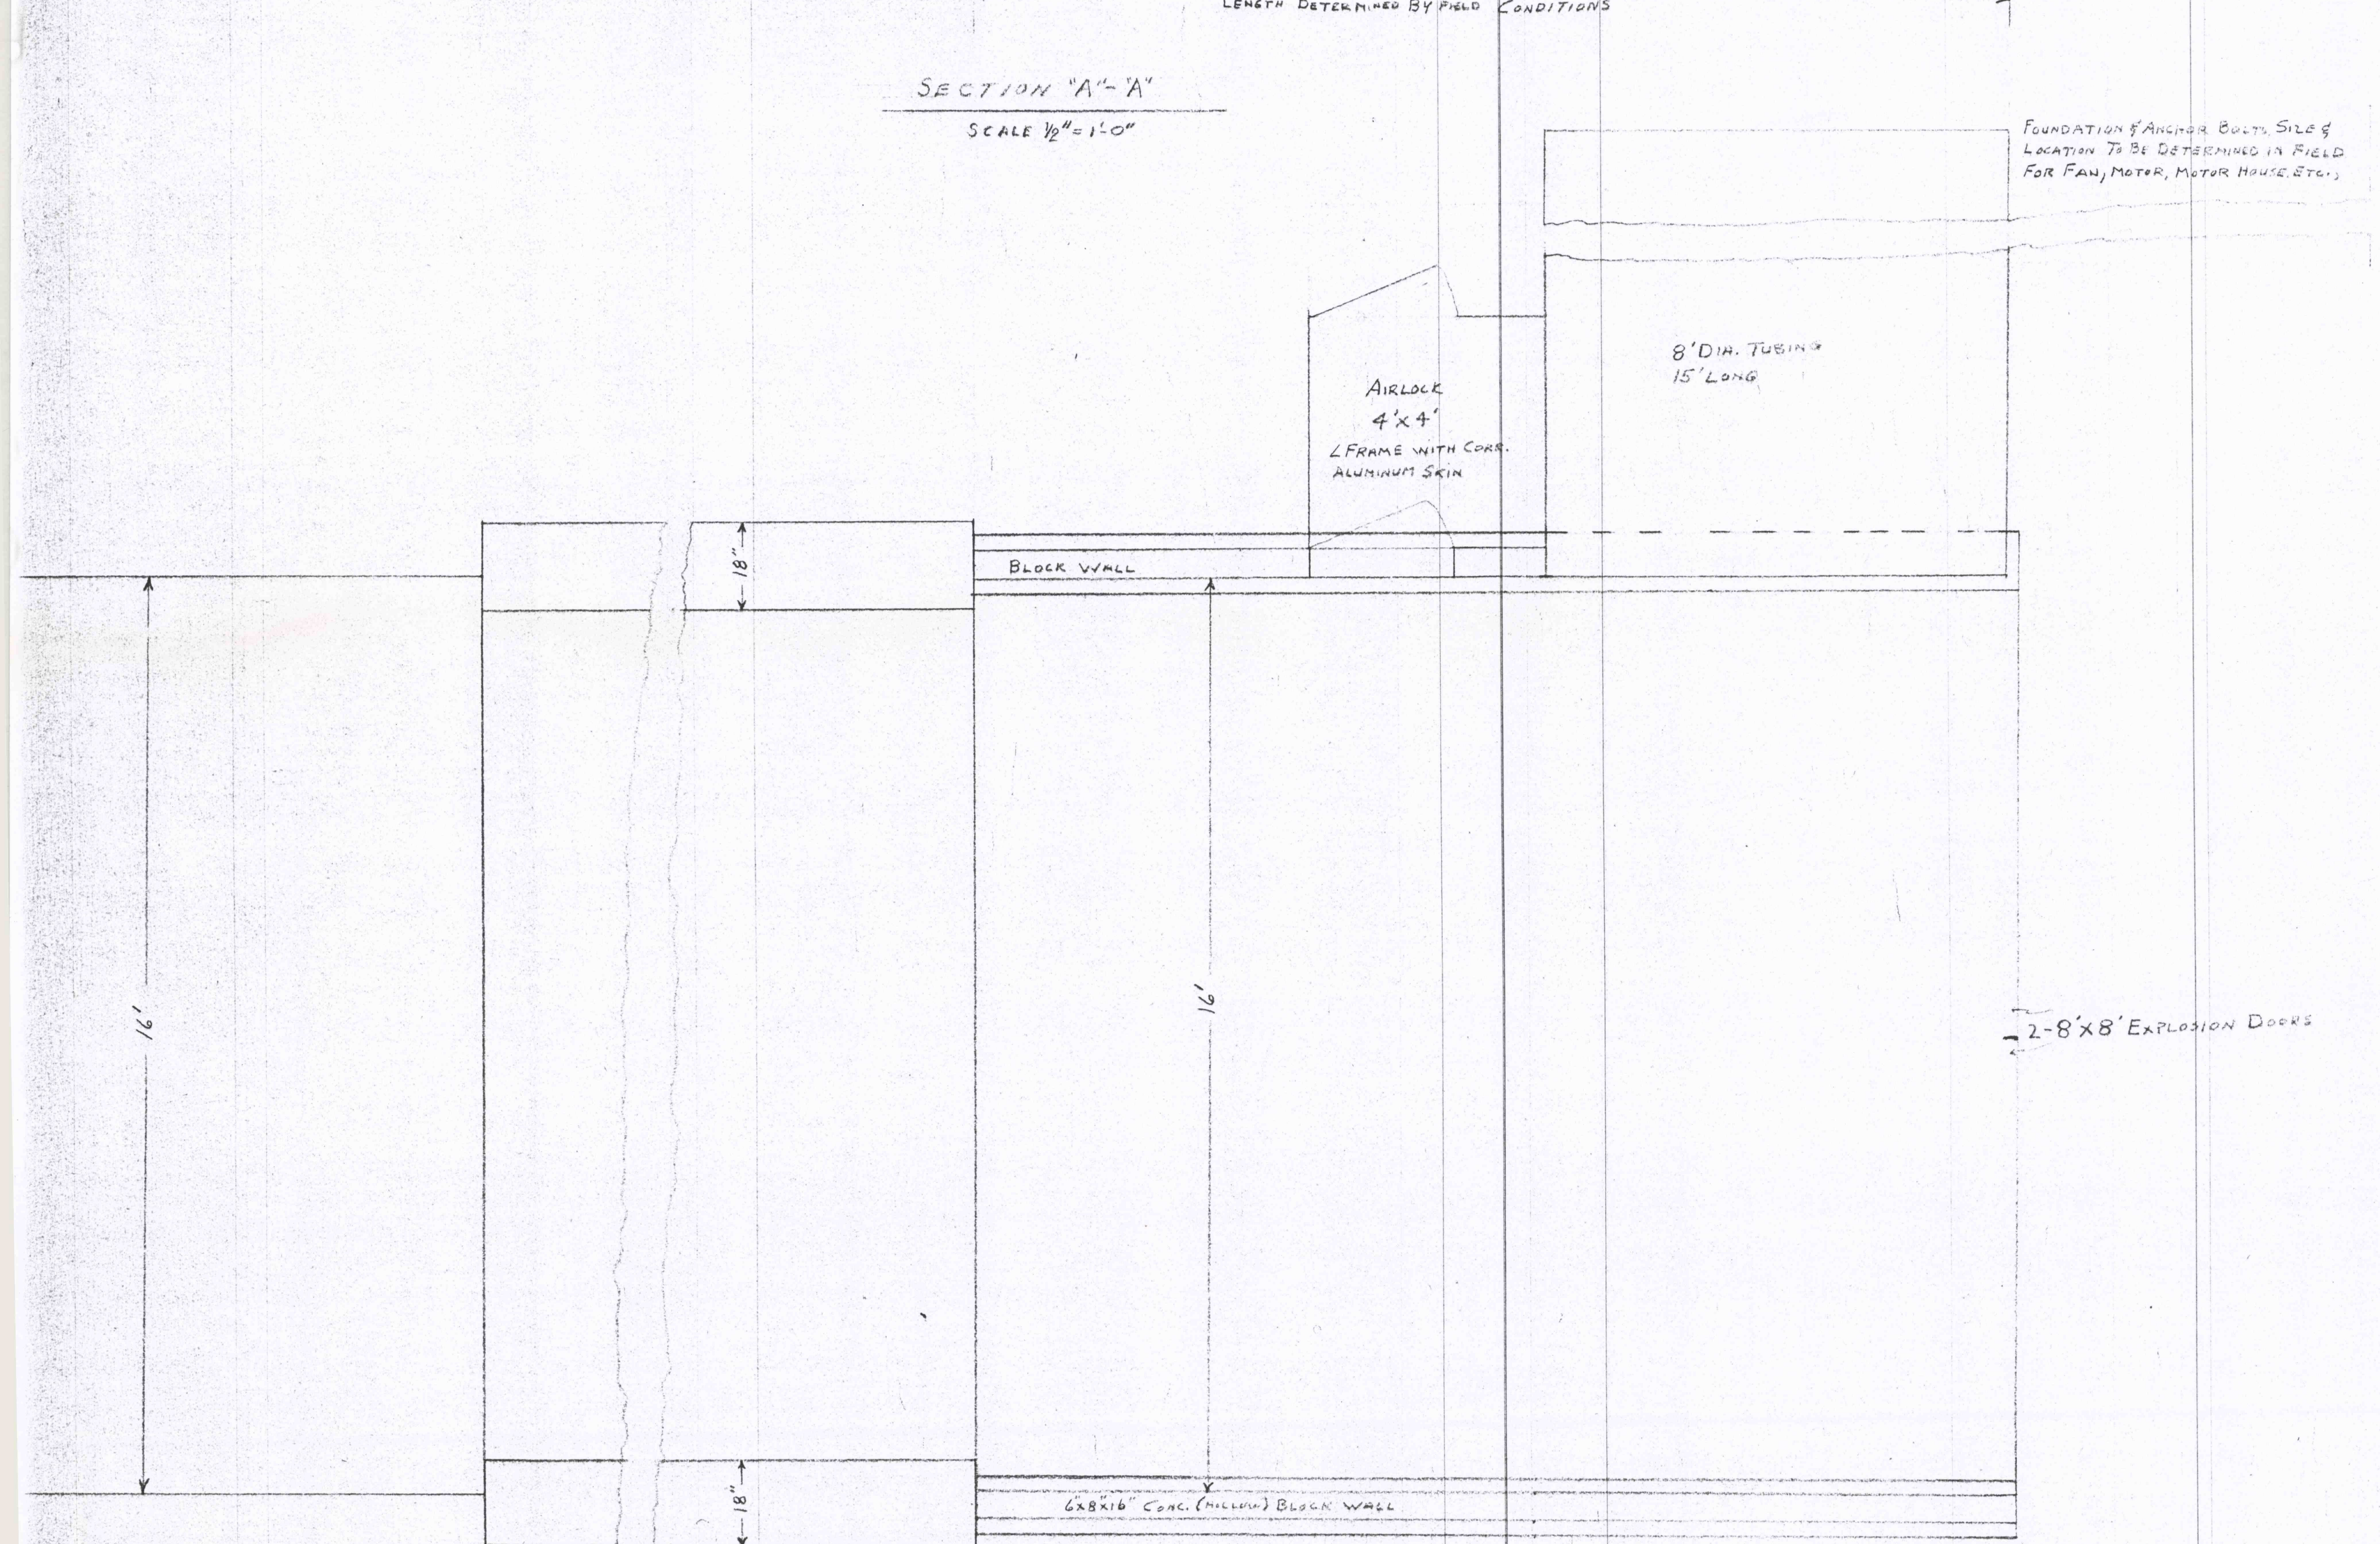

PLAN VIEW
SCALE 1/2" = 1'-0"

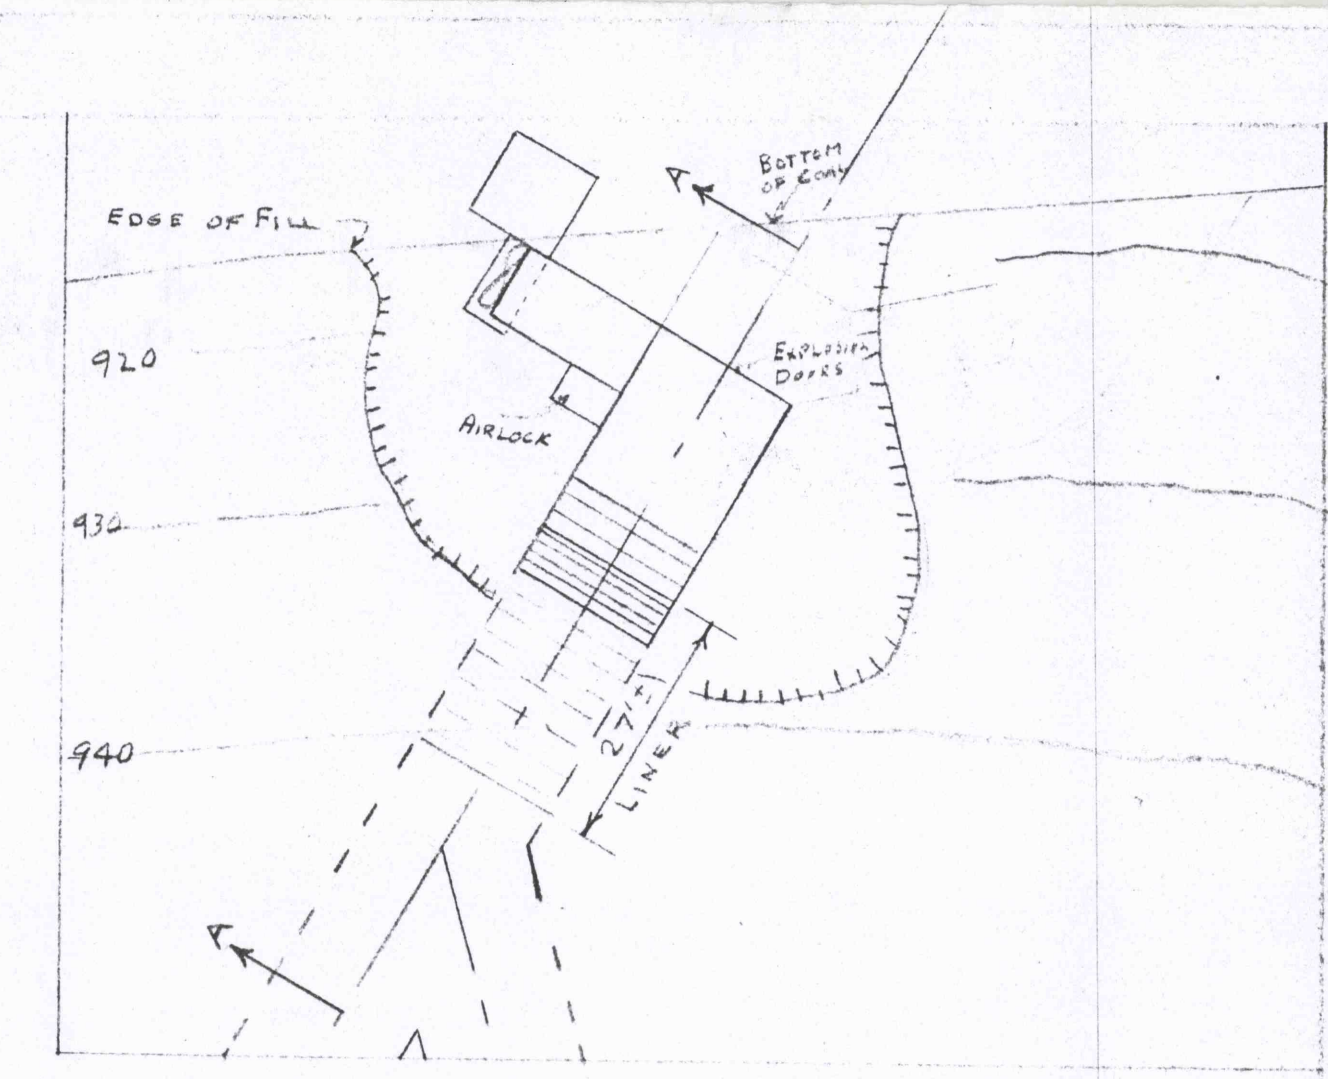

RETURN PORTAL - TEMPORARY FAN

DUQUESNE LIGHT COMPANY
WARWICK MINE NO. 3

SCALE	AS SHOWN
JOB	1236
DWG NO.	4-6