


PROFILE OF SOUTH RUNOFF BASIN

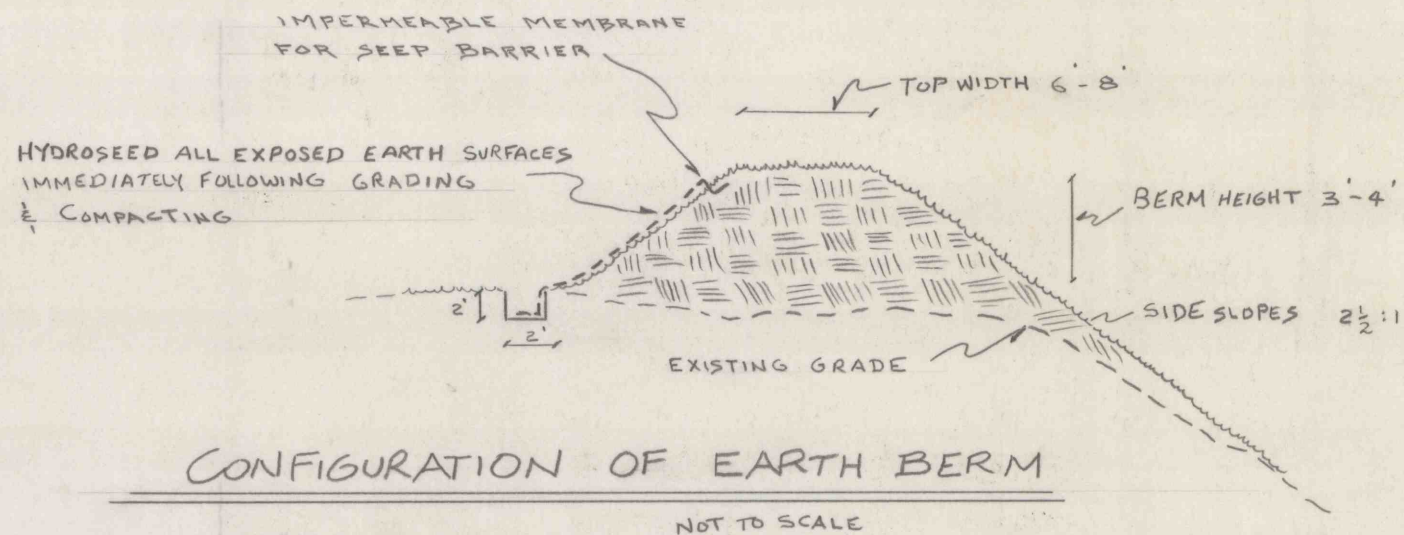

CONFIGURATION OF EARTH BERM

NOT TO SCALE

SHANNOPIN MINING COMPANY  
BOBTOWN, PENNSYLVANIA

E & S CONTROL DETAILS  
SOUTH RUNOFF BASIN AREA  
PREPARATION PLANT

SHANNOPIN MINE

Scale: None

Date 2-18-87