



PLAN

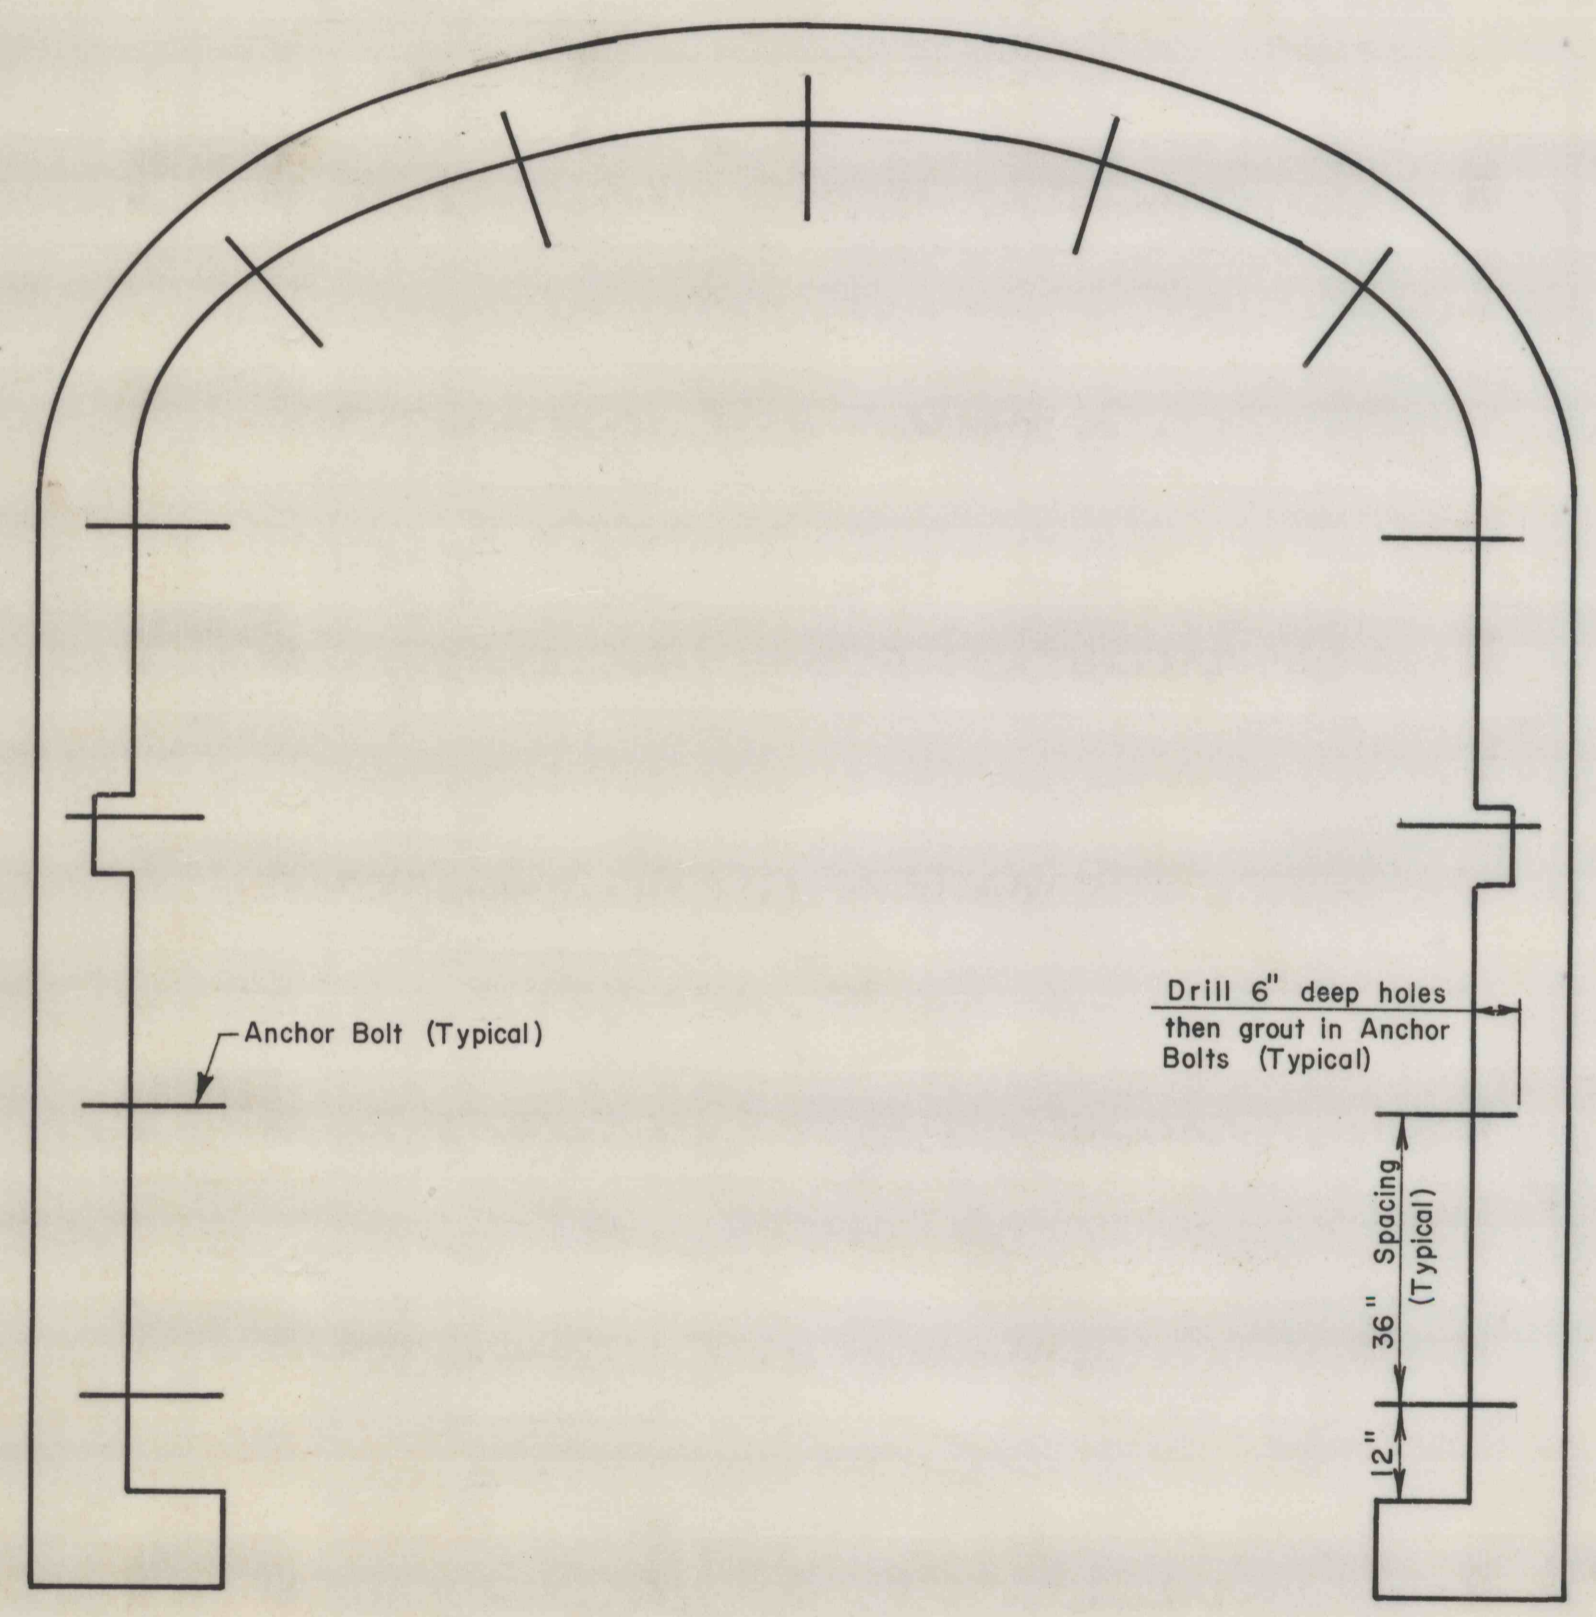

PROFILE

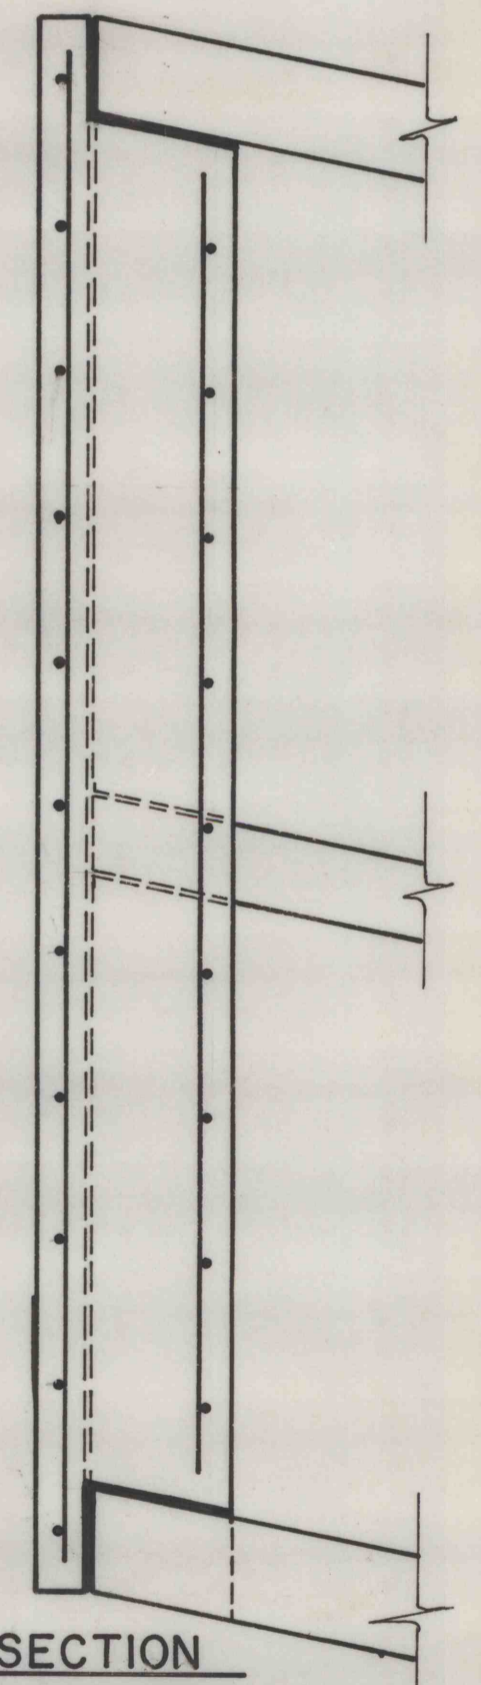

SECTION

LEGEND

VOID

4213

Q15

<b>BARNES &amp; TUCKER COMPANY</b>			
BARNESBORO, PA.		AN ALCO STANDARD COMPANY	
<b>TYPICAL SEAL AT SLOPE OPENING</b>			
SCALE: N/A	DRAWN: JC	DATE: 6-20-86	APPROVED
REVISIONS			
1			
2			
3			
4			
			NO.