


West 4006

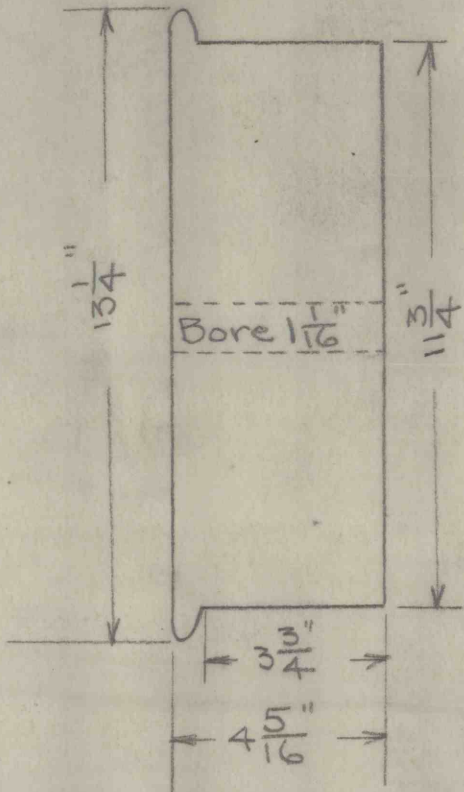

WESTMORELAND MINING CO
CAST STEEL WHEEL FOR
MARCUS PICKING TABLE