


L Guides For Hoisting Doors.

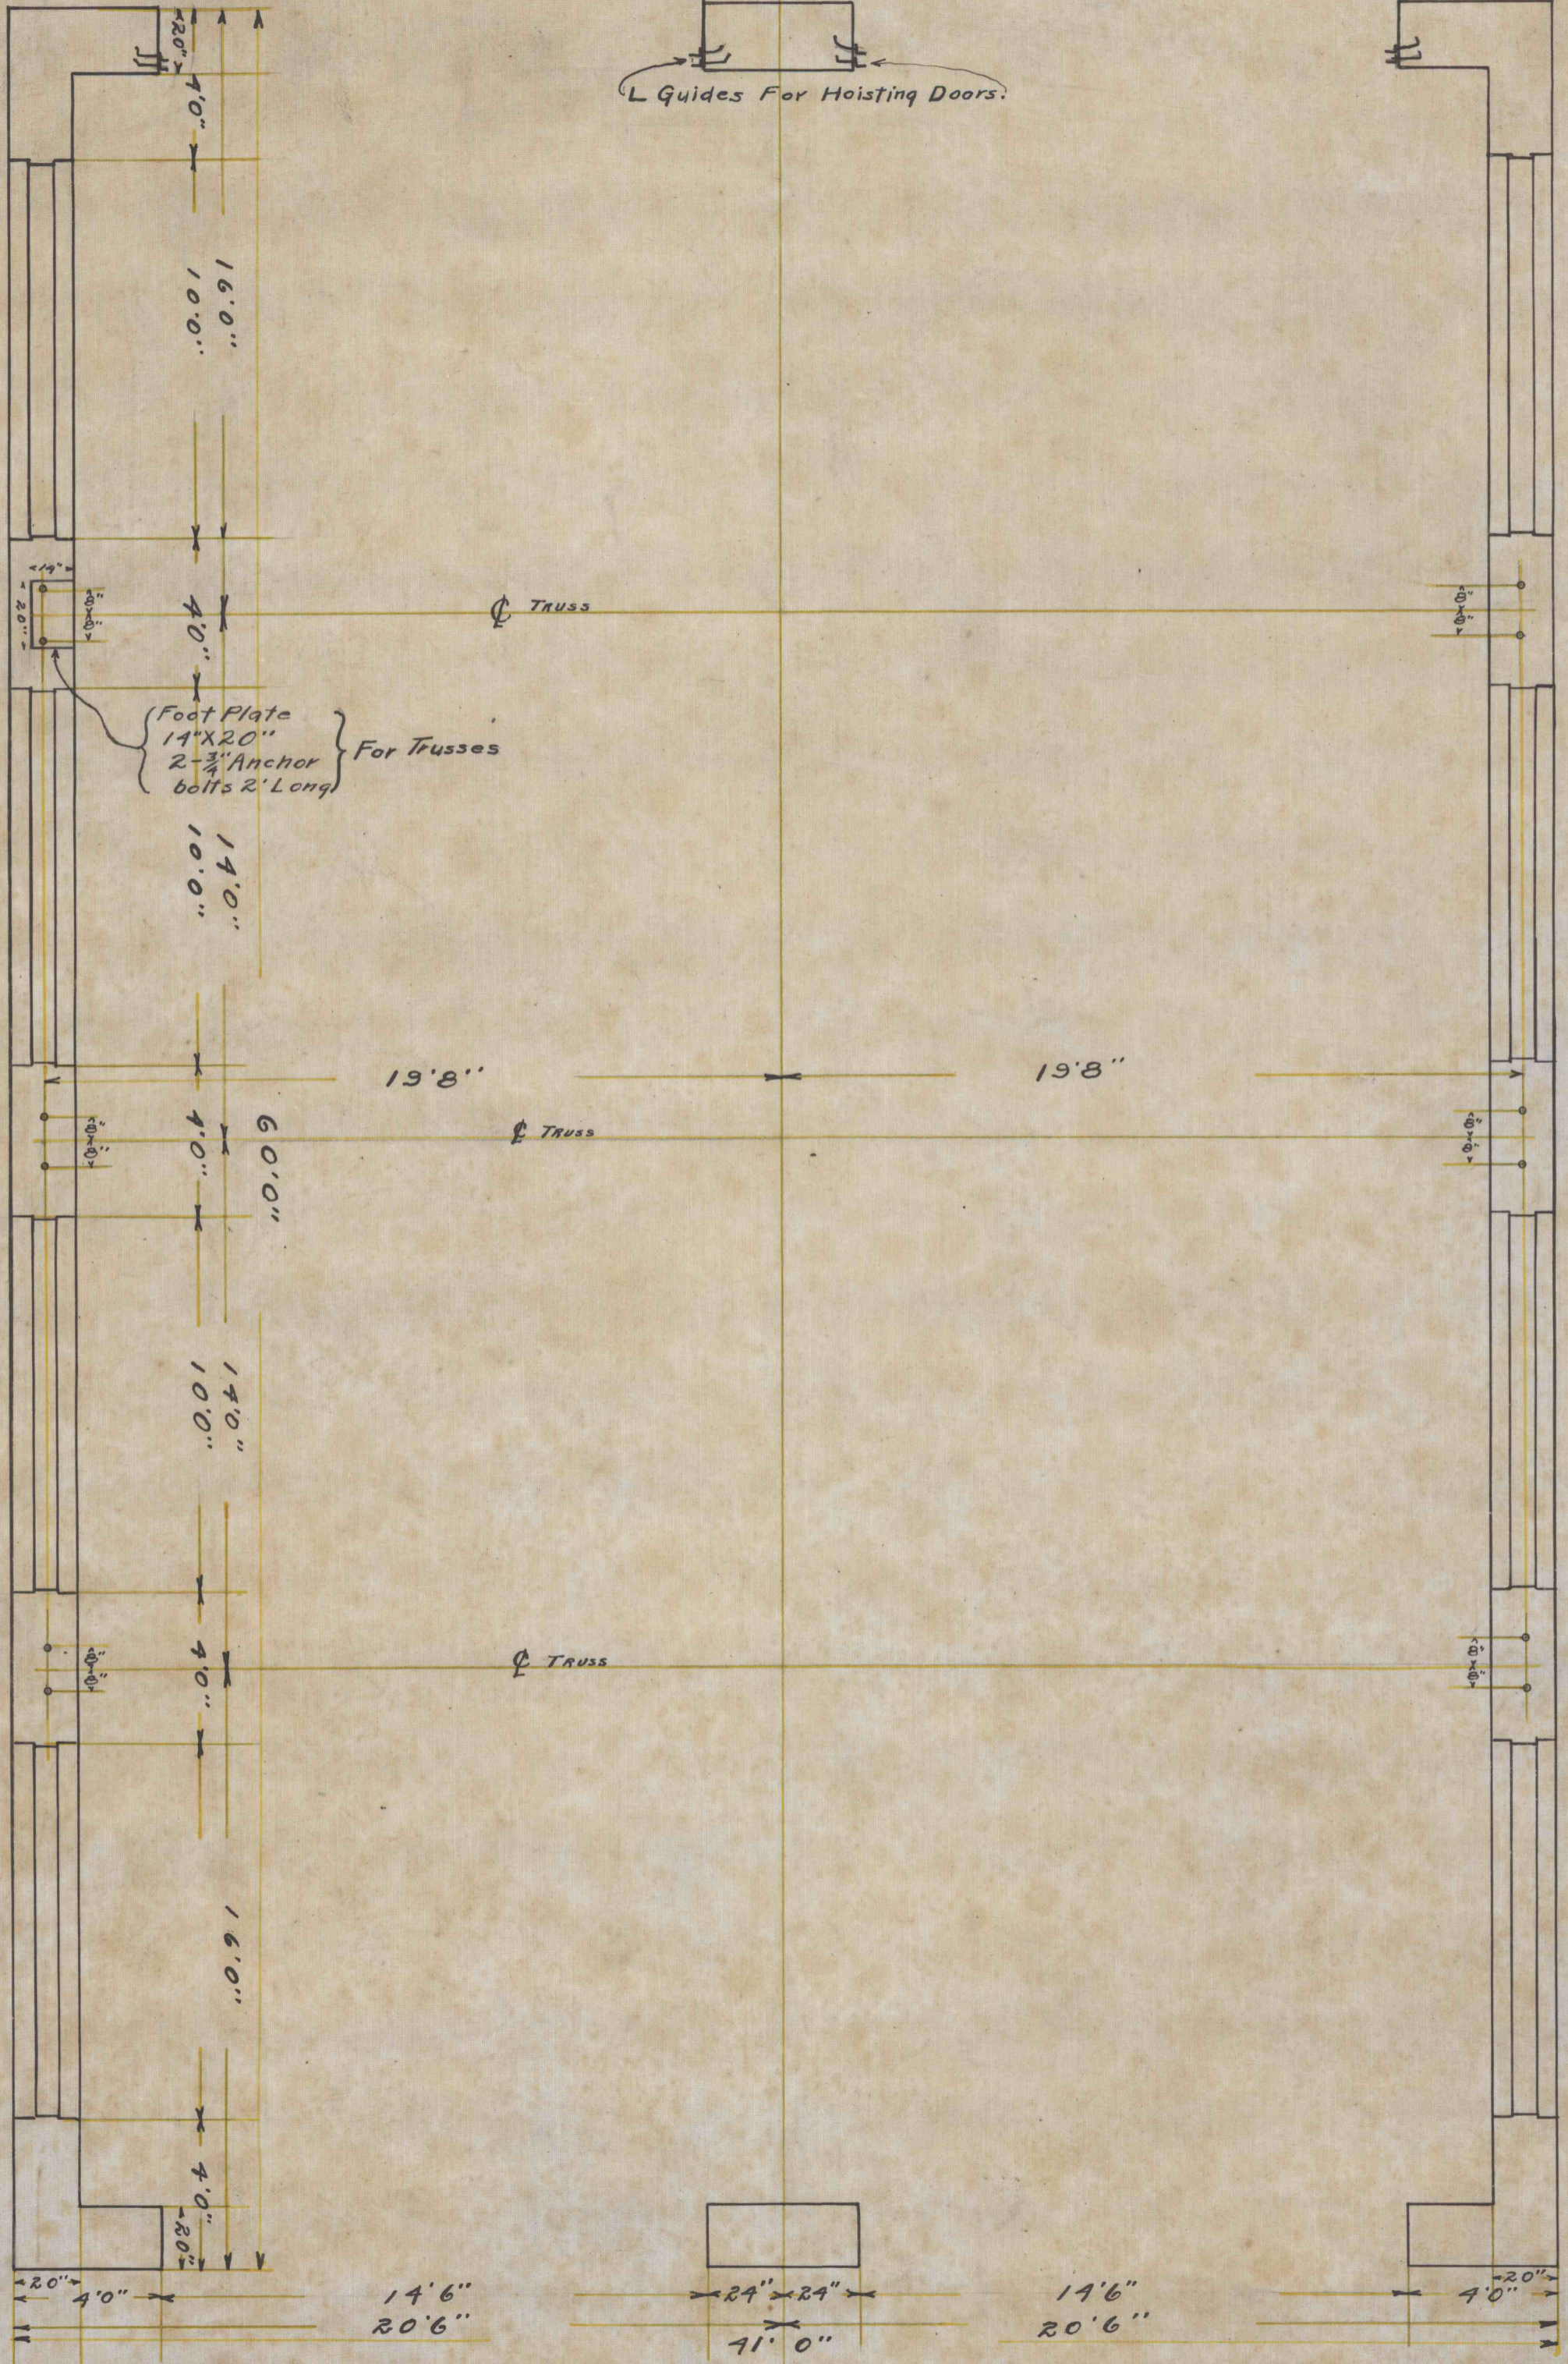

West 5221/4 29084-5-3

5221/4