


West 5222/3

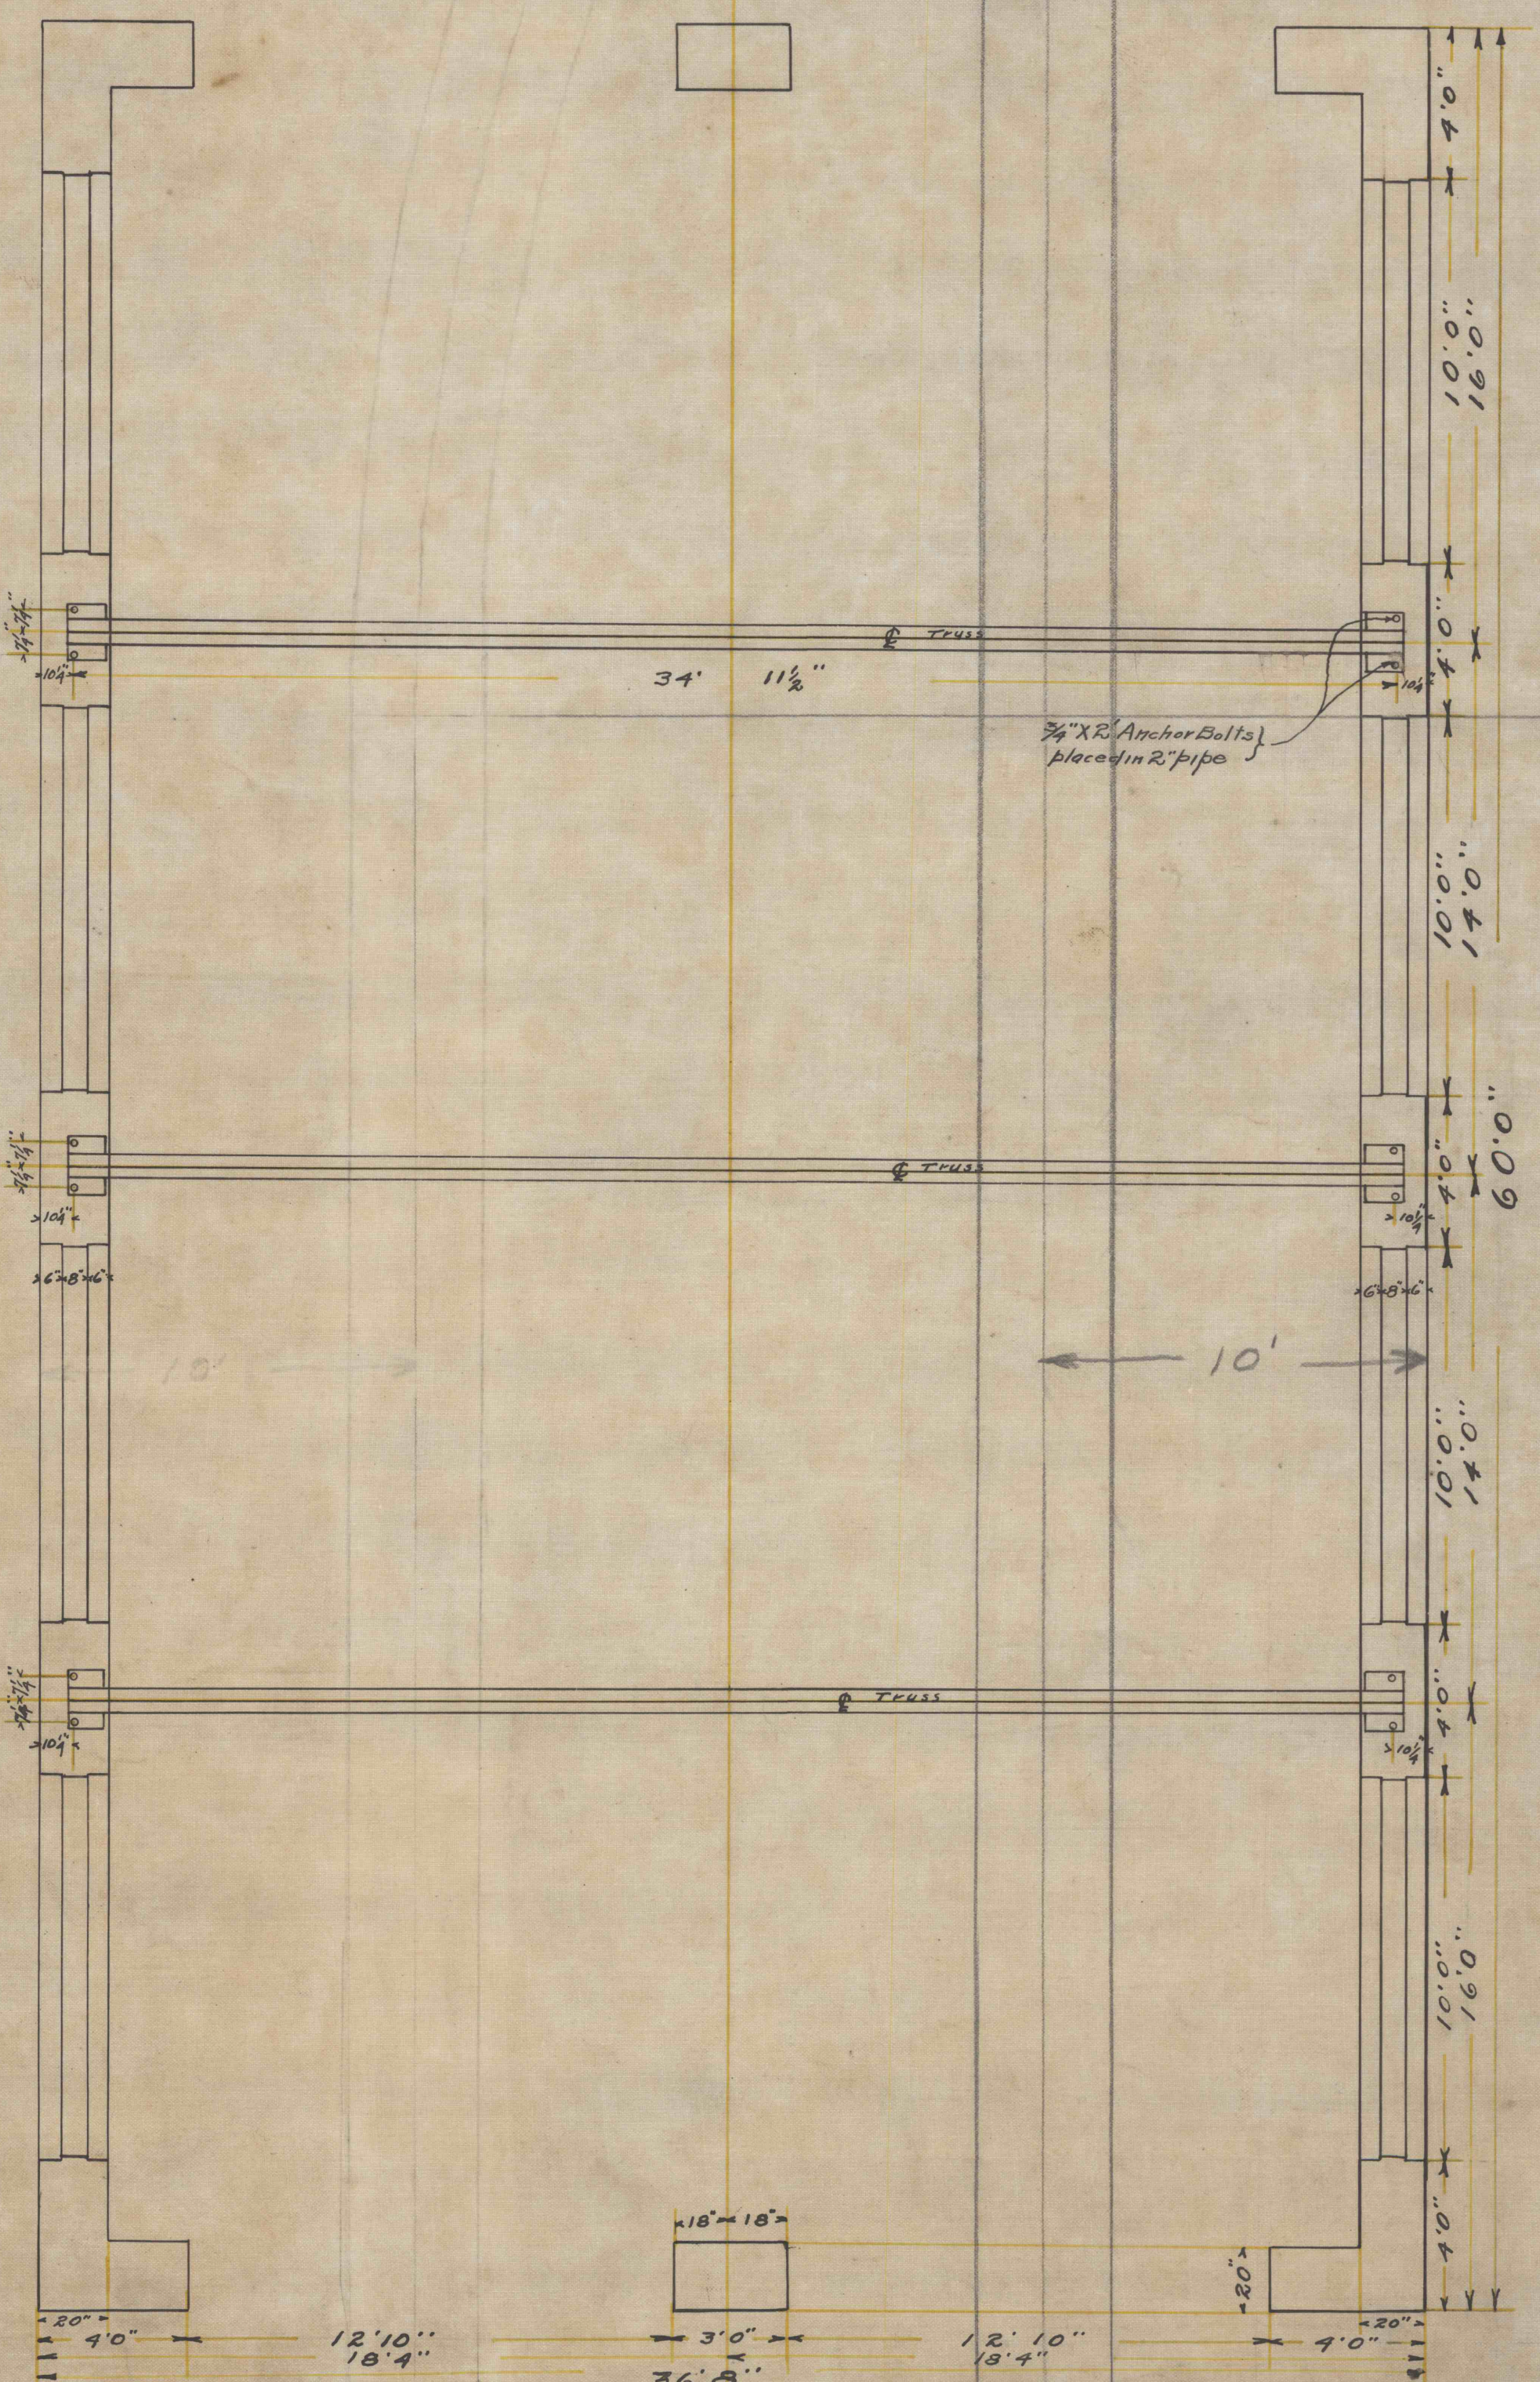

West 2407/3-5-3

FOUNDATION PLAN

West-2407/3
5-3.