


TRUSS AND ROOF PLAN

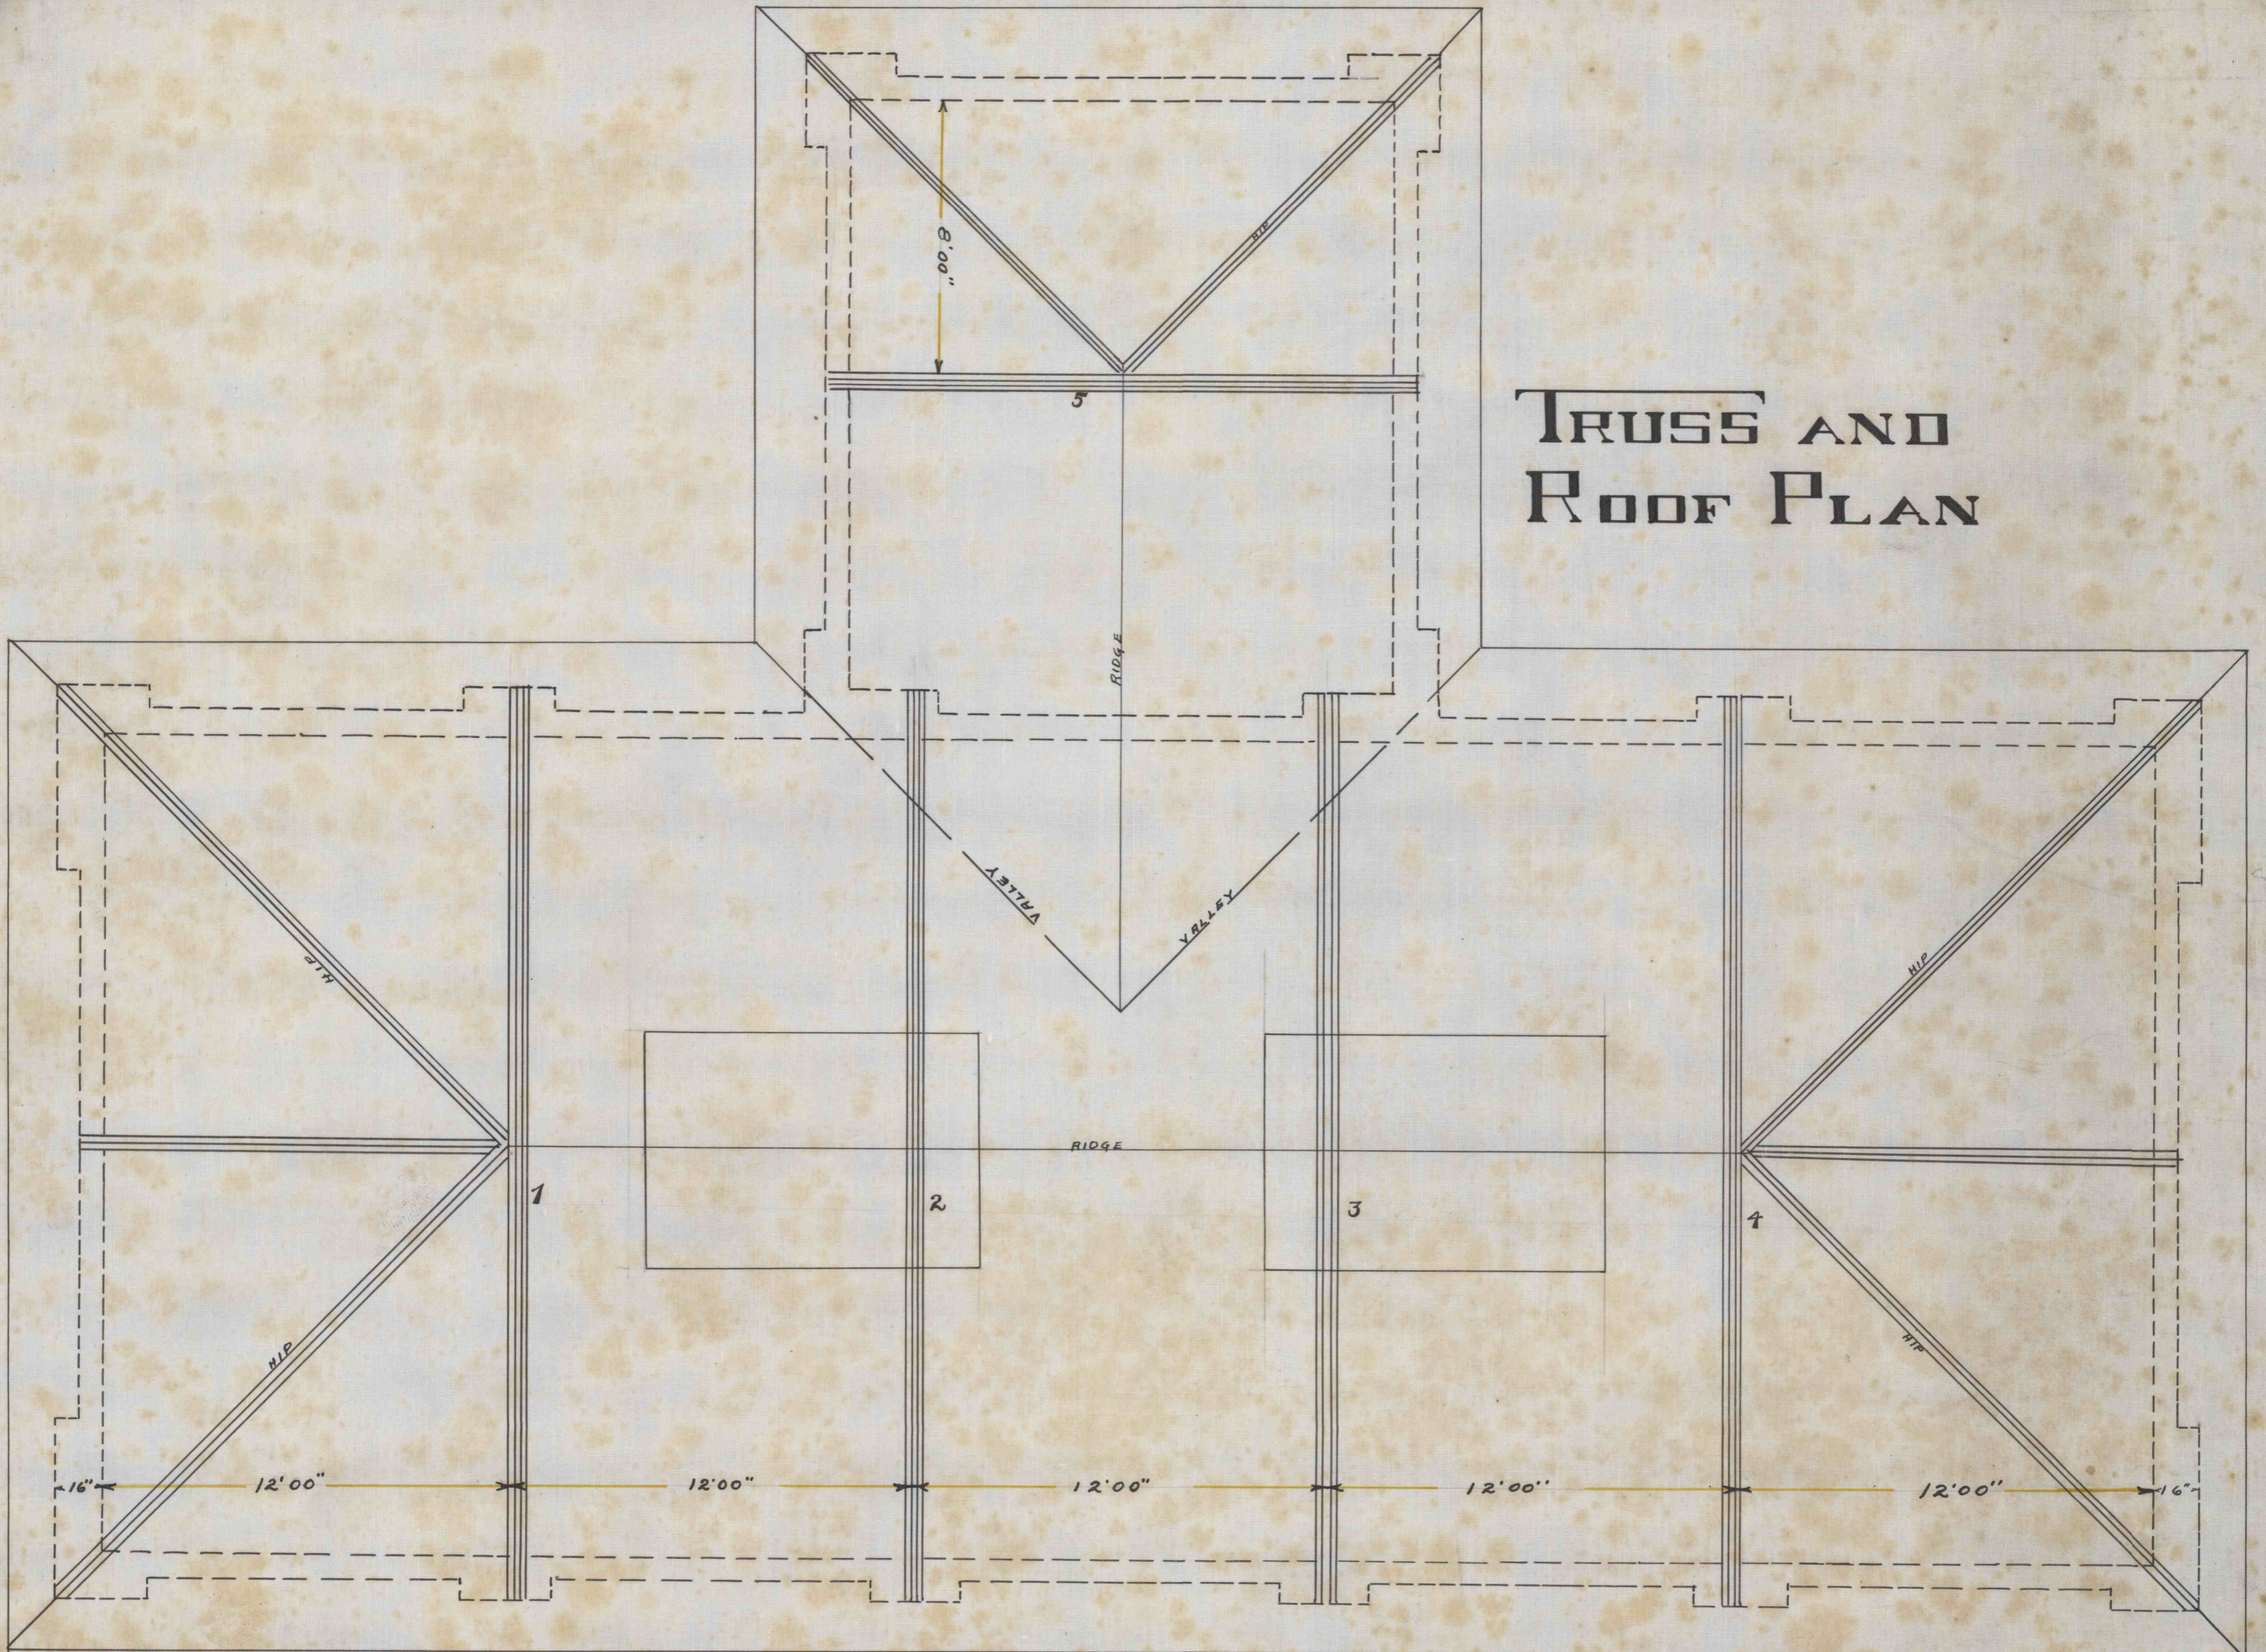

Bra. 2714/5
527 71 W