


West-2997-855

SECOND FLOOR PLAN

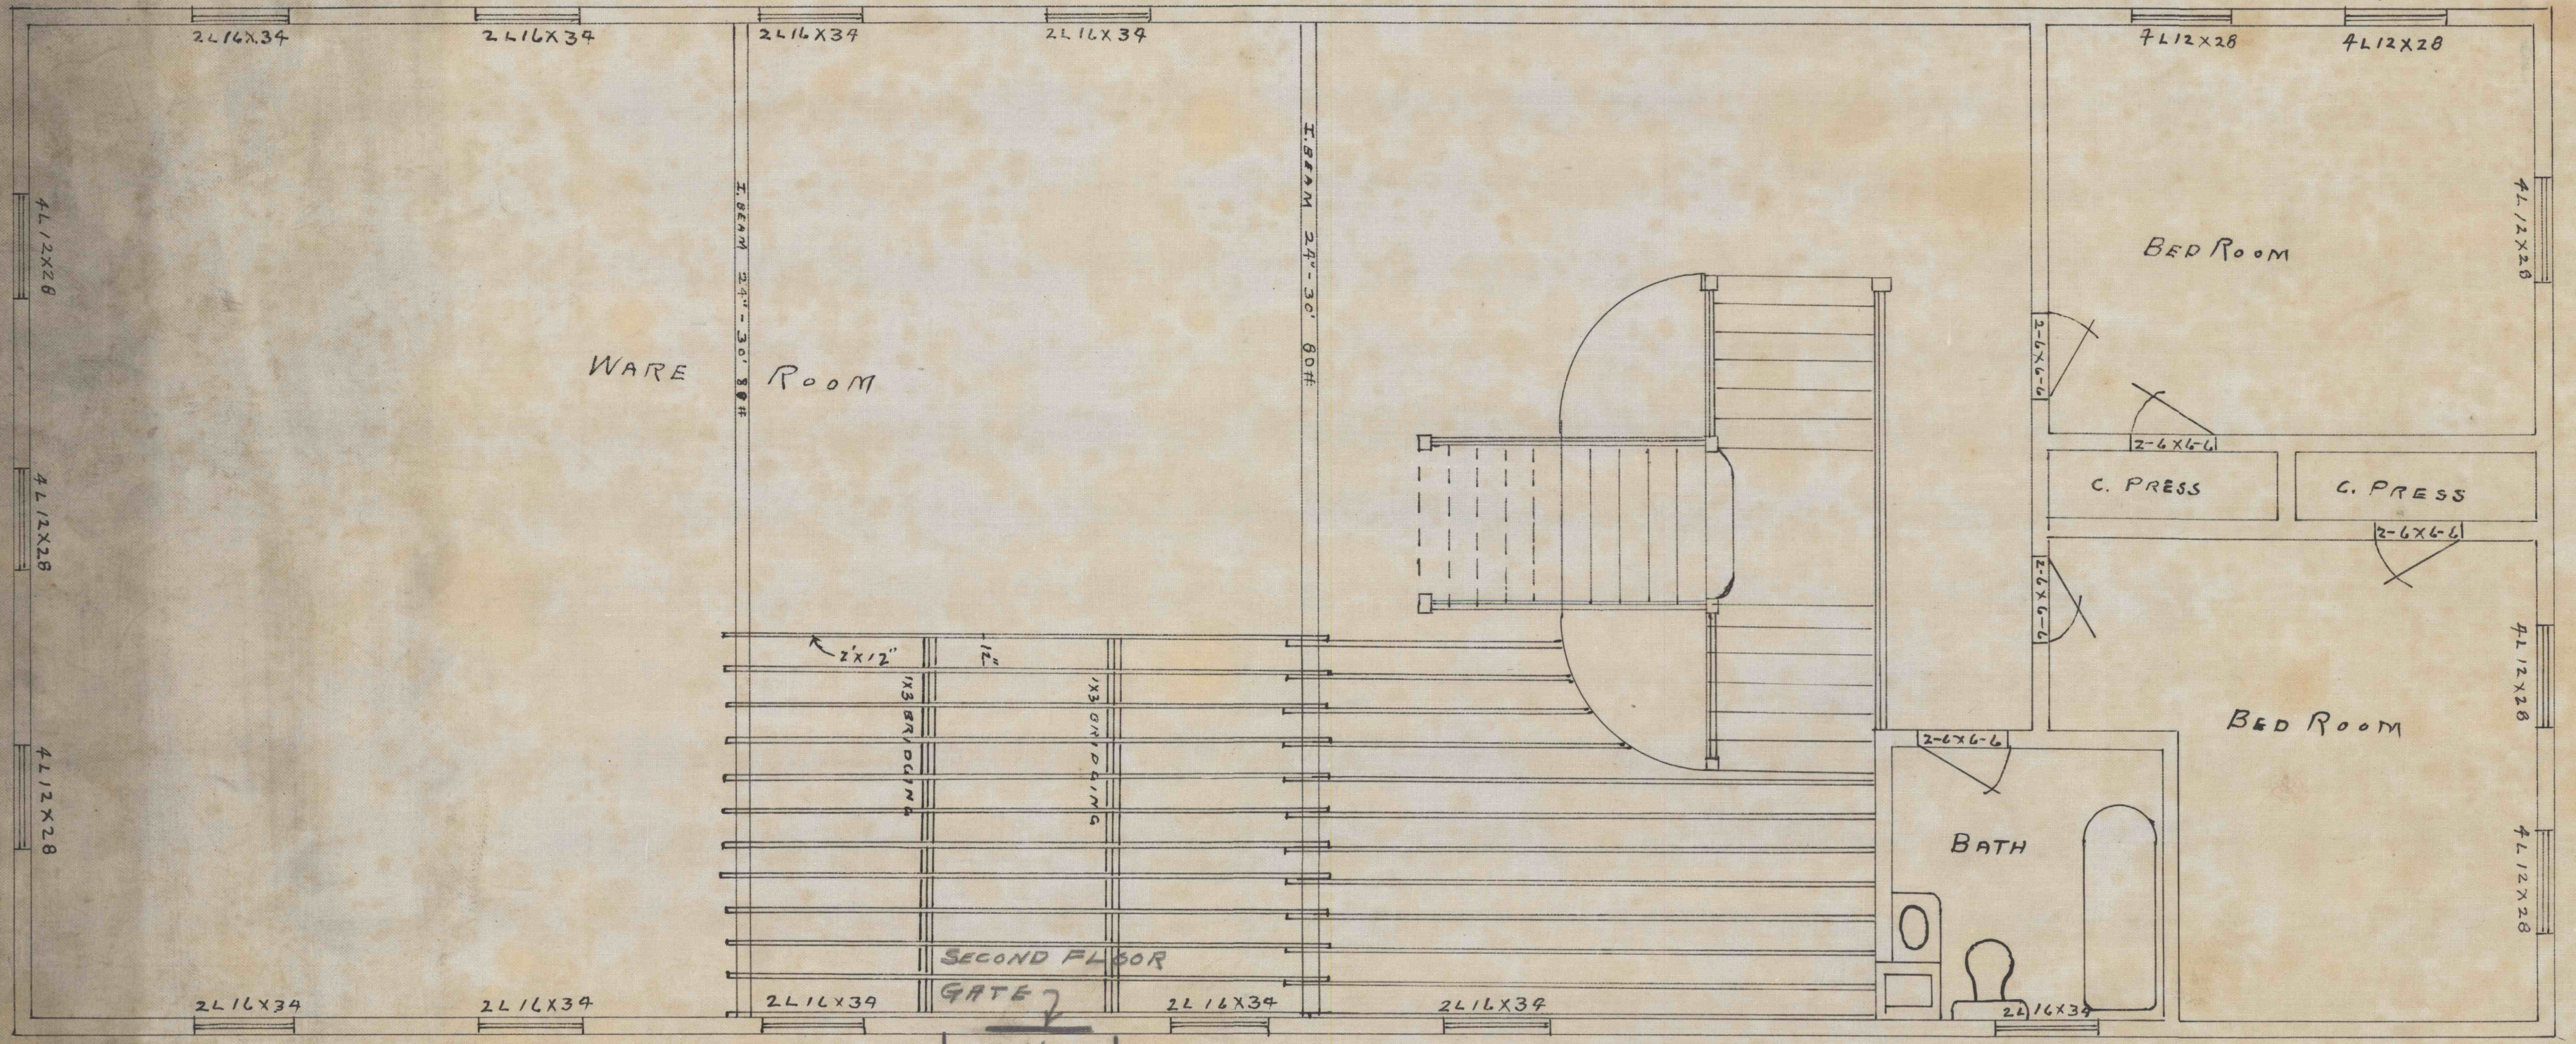

West. 4613/6