


West. 2722/6

CELLAR PLAN

West. 4113/8

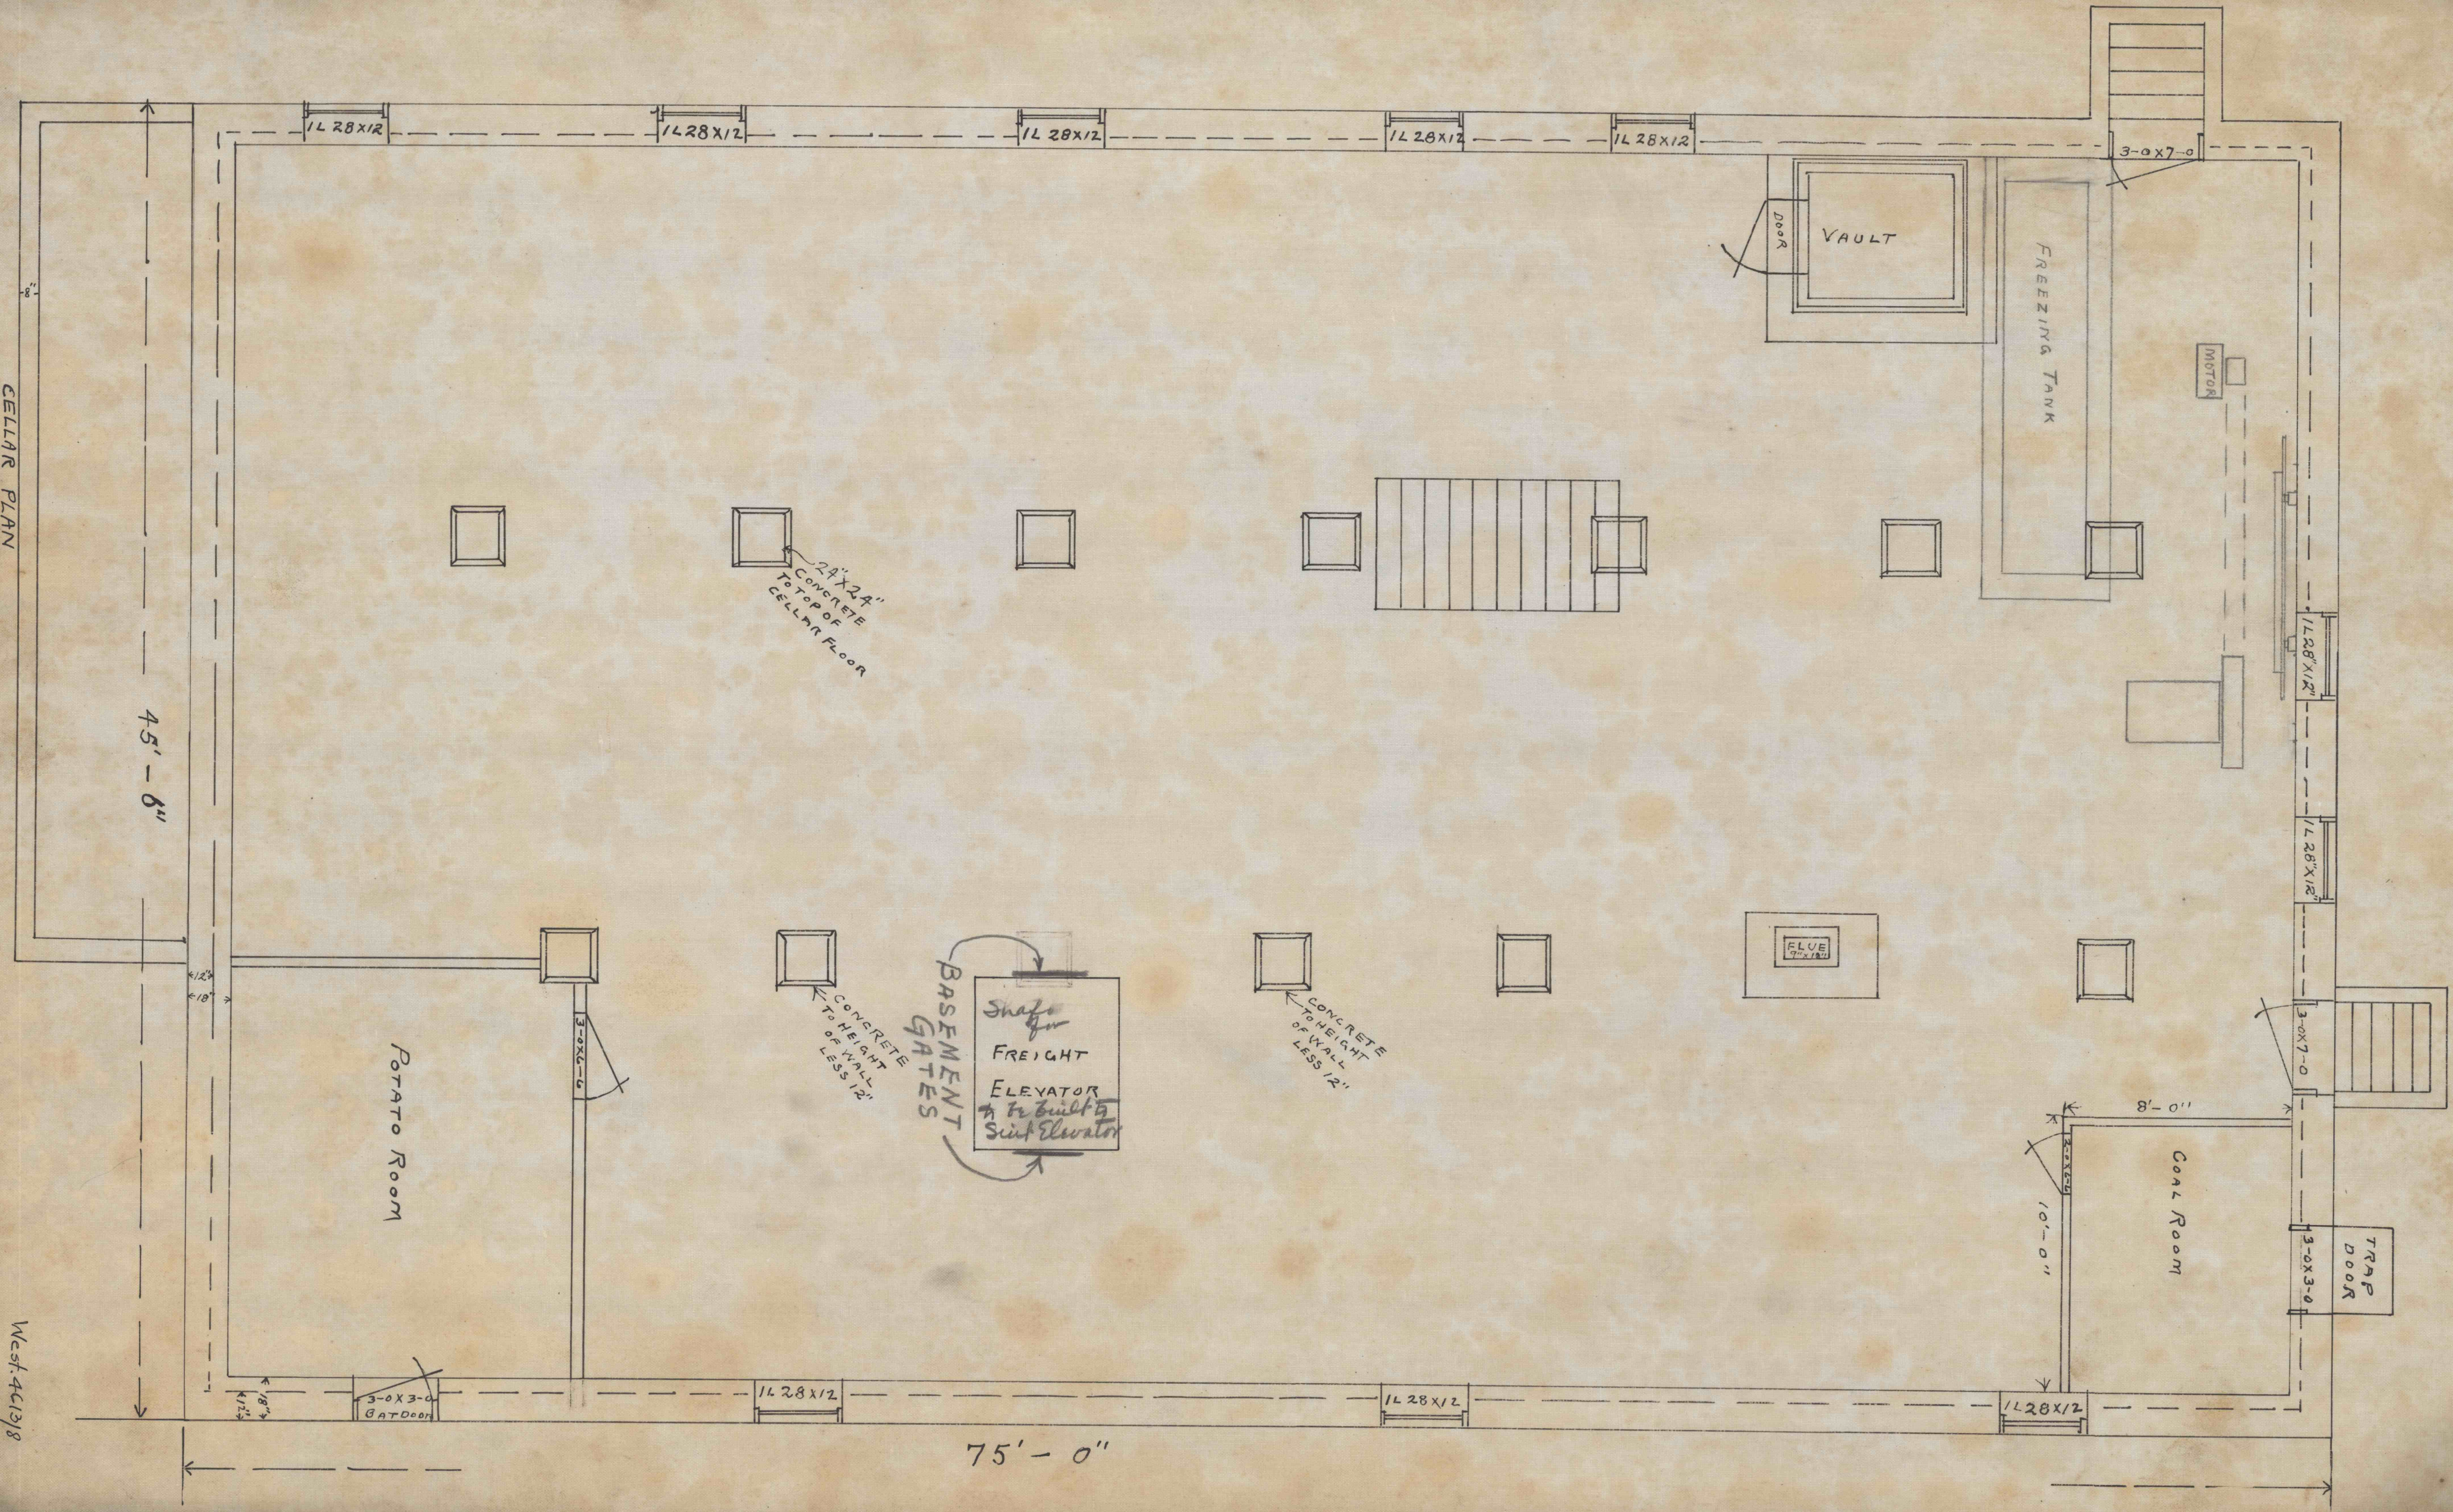

75'-0"

45'-8"

Potato Room

VAULT

FREEZING TANK

Coal Room

Shaft for  
FREIGHT  
ELEVATOR  
to be built to  
suit Elevator

BASEMENT  
GATES

CONCRETE  
TO HEIGHT  
OF WALL  
LESS 12'

CONCRETE  
TO HEIGHT  
OF WALL  
LESS 12'

24'x24'  
CONCRETE  
TO TOP OF  
CELLAR FLOOR

BLVE  
9" x 18"

MOTOR

TRAP  
DOOR

3'-0" x 3'-0"  
GAT DOOR

3'-0" x 7'-0"

8'-0"

10'-0"

1/4" L 28x12

1/4" L 28x12

1/4" L 28x12

1/4" L 28x12

1/4" L 28x12

1/4" L 28x12

1/4" L 28x12

3'-0" x 7'-0"

3'-0" x 3'-0"

3'-0" x 7'-0"

1/4"

1/8"

1/4"

1/8"

3'-0" x 7'-0"

10'-0"

1/4"

1/8"