


22244d

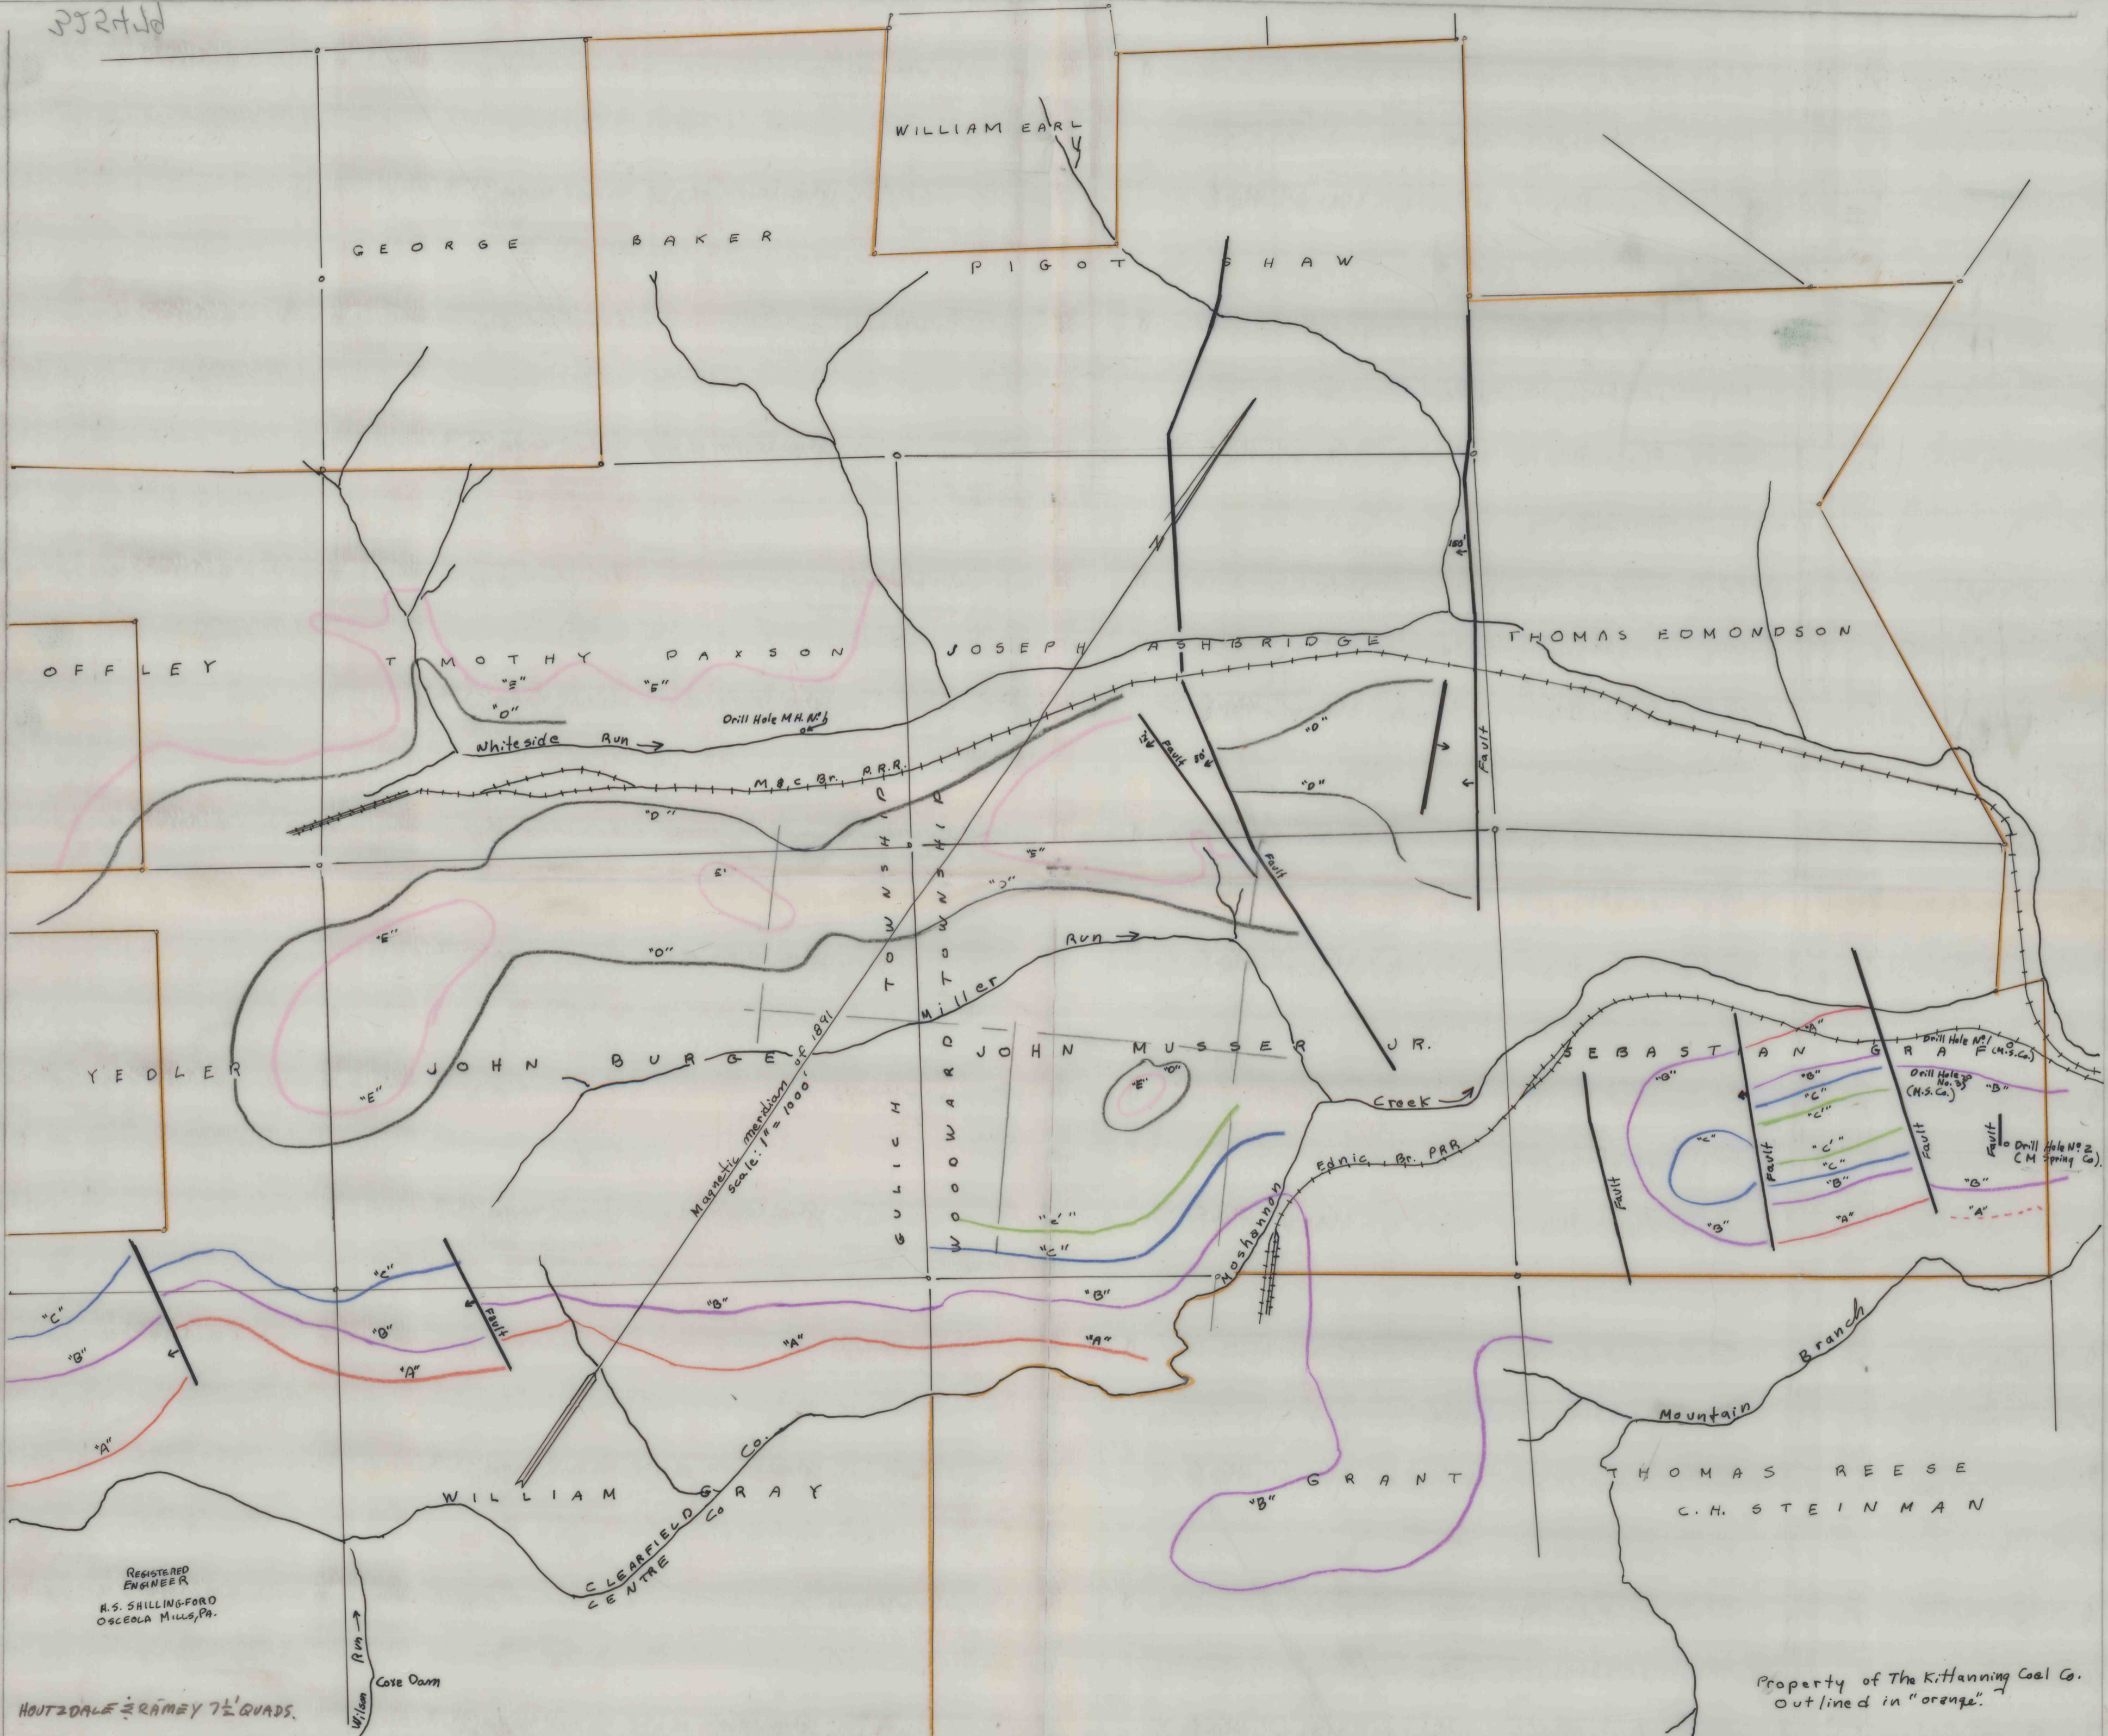

WILLIAM EARL

GEORGE BAKER

PIGOT SHAW

OFFLEY

TIMOTHY DAXSON

JOSEPH ASHBRIDGE

THOMAS EDMONDSON

Whiteside Run

Drill Hole M.H. No. 1

M. & C. Br. P.R.R.

TOWNSHIP

Miller Run

YEDLER

JOHN BURRAGE

JOHN MUSSEY JR.

Creek

Drill Hole No. 1 (M.S. Co.)

Drill Hole No. 3 (M.S. Co.)

Drill Hole No. 2 (M. Spring Co.)

Magnetic meridians of 1891 scale: 1" = 1000'

GULLCH

WOODWARD

Fault

Fault

Fault

'C'

'B'

'A'

'C'

'B'

'A'

'B'

'A'

'A'

'C'

'B'

'A'

'C'

'B'

'A'

'B'

'C'

'B'

'C'

'C'

'B'

'C'

'C'

'B'

'B'

'A'

'A'

WILLIAM GRAY

CLEARFIELD Co. CENTRE Co.

GRANT

Mountain Branch

THOMAS REESE C.H. STEINMAN

REGISTERED ENGINEER H.S. SHILLINGFORD OSCEOLA MILLS, PA.

HOUTZDALE & RAMEY 7 1/2 QUADS.

Property of The Kittanning Coal Co. Outlined in "orange".