


Albert Nowry

John Martz

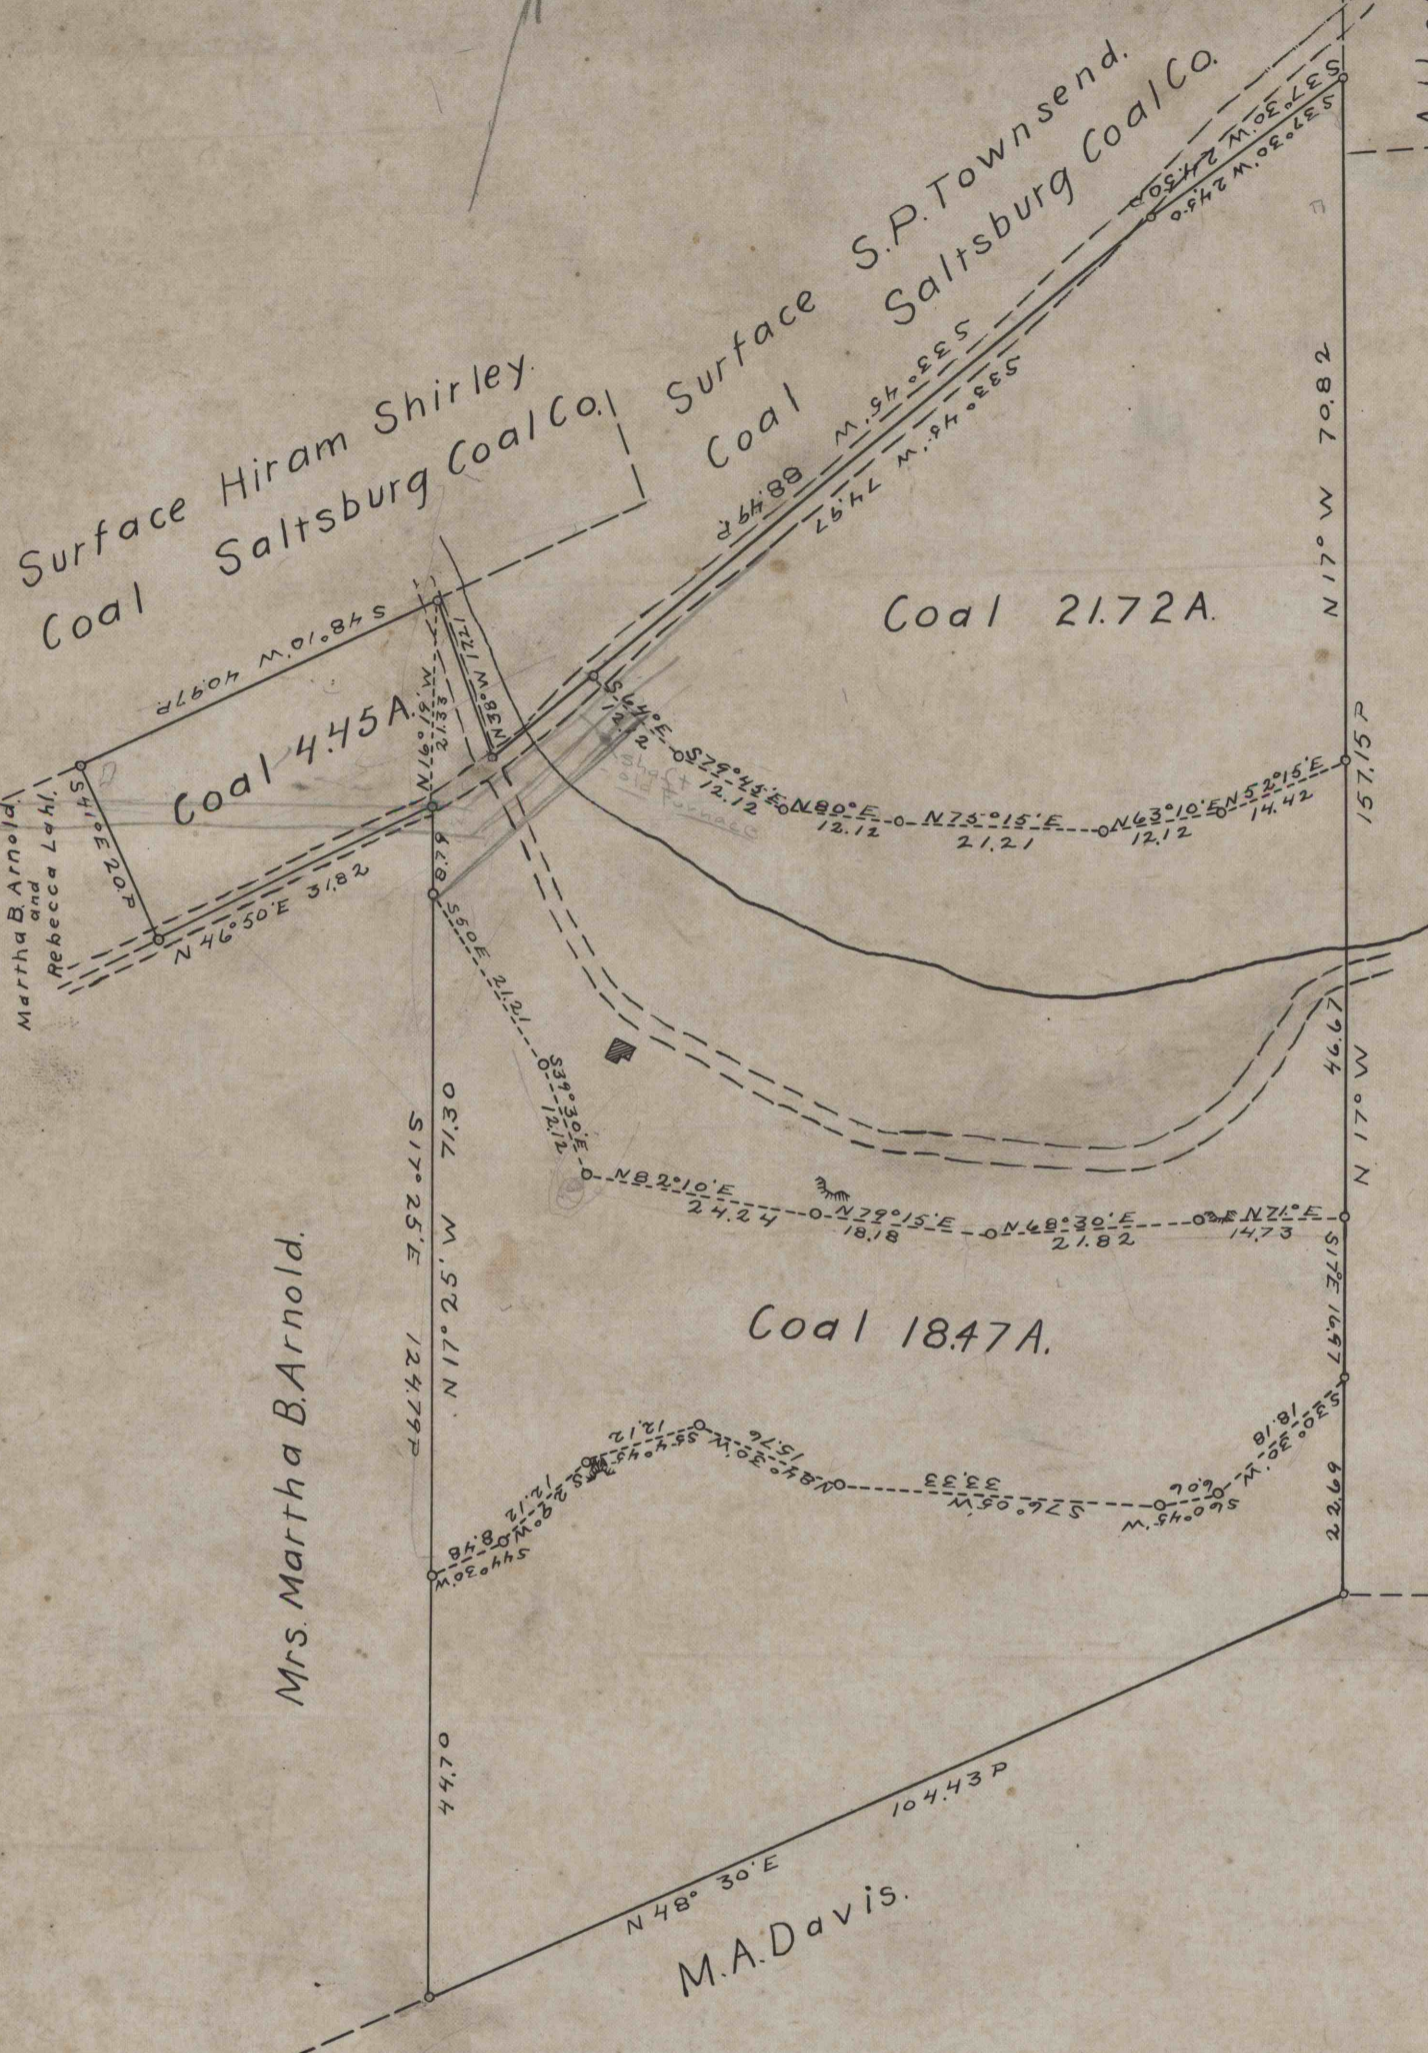

Mrs. Martha B. Arnold.

M.A. Davis.

Coal Lands
of
John McDowell's Heir's
Situated in Conemaugh Twp. Indiana Co.

Surface 89.22 Acres.
Coal 44.64 Acres.

Scale. 1 Inch = 20 Rods

Wilson & Smith.

March 3. 1902.

Engineers.

CON. - 45-5-2
5203