

Morgan, Hale & Co.

#254  
M




Plan of Property  
**Wm. H. & F. C. Drane**  
Showing the  
**Coal Outcrops**  
and **Openings**

with Topography.  
Scale 1" = 400'

Philadelphia Pa. J. Edward Horn, C.E.  
Sept. 1-1891

Morgan, Hale & Co.

Morgan, Hale & Co.

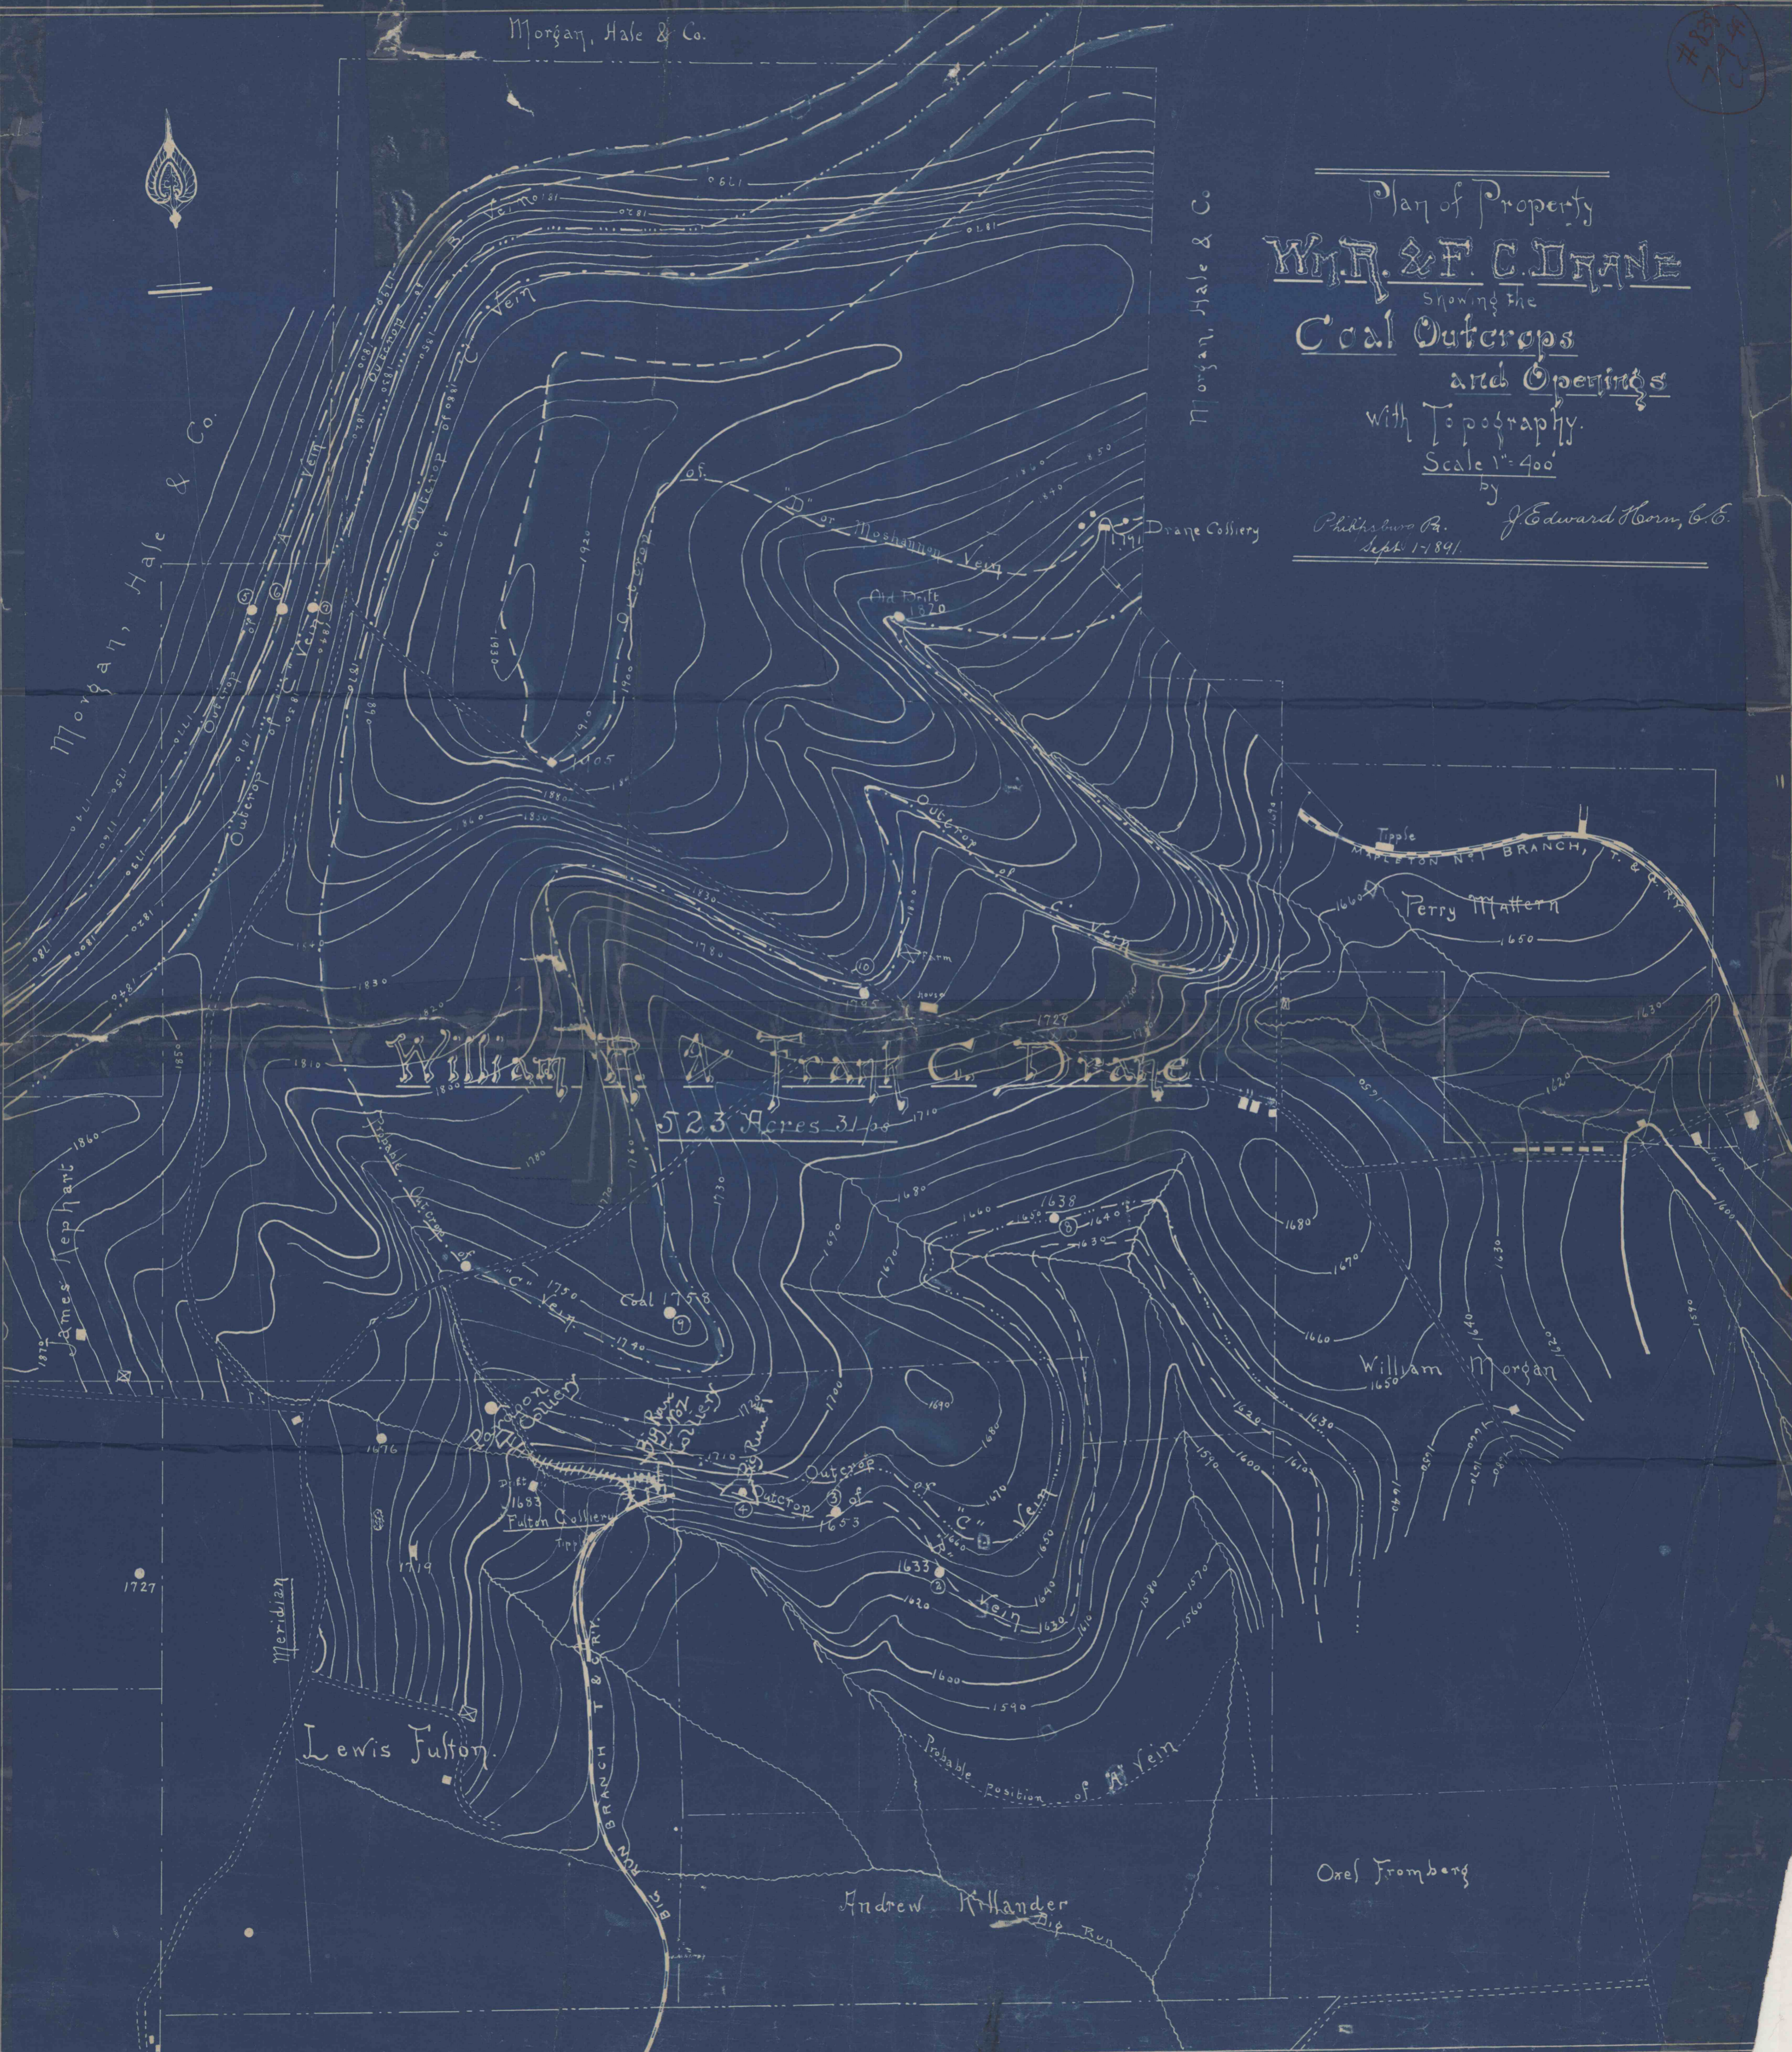

**William H. & F. C. Drane**

523 Acres 31/100

Lewis Fulton

Andrew Klander

Orel Fromberg

1727