


LINE DRAINAGE

30'

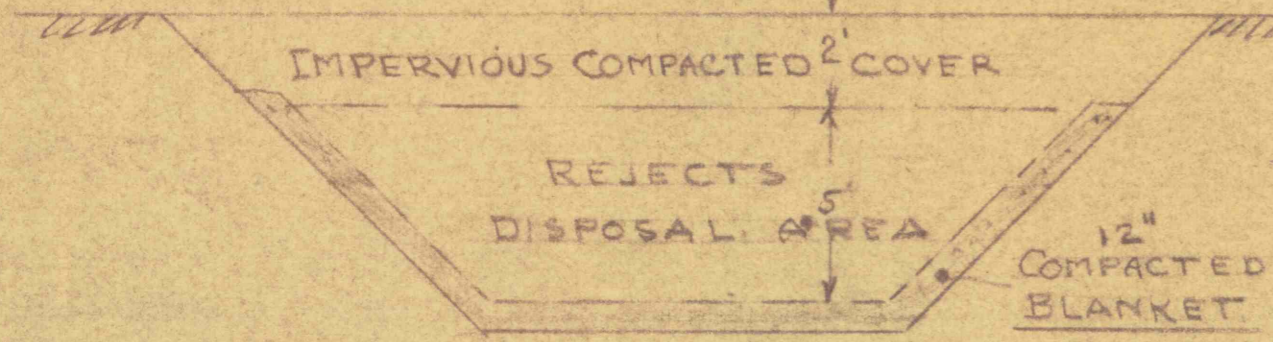

SEC. THRU REJECTS DISPOSAL TRENCH
NO SCALE

000 GAL.
000 " 24 HRS. DET. N +
000 "



ND SEC.
LF



NOTE
ALL STRIP MINING SHOWN
IS BACKFILLED

MAP OF DERINGER COAL PROPERTY
SITUATE IN
SUSQ. TWP. CAMBRIA CO. PA.
DRAINAGE APPL. BY
BARE COAL CORPORATION
OCT. 1968
Martin C. Kirsch, PE
SCALE 1" = 400'

DE HAVEN

DE HAVEN TRACT