



D-94

D-94

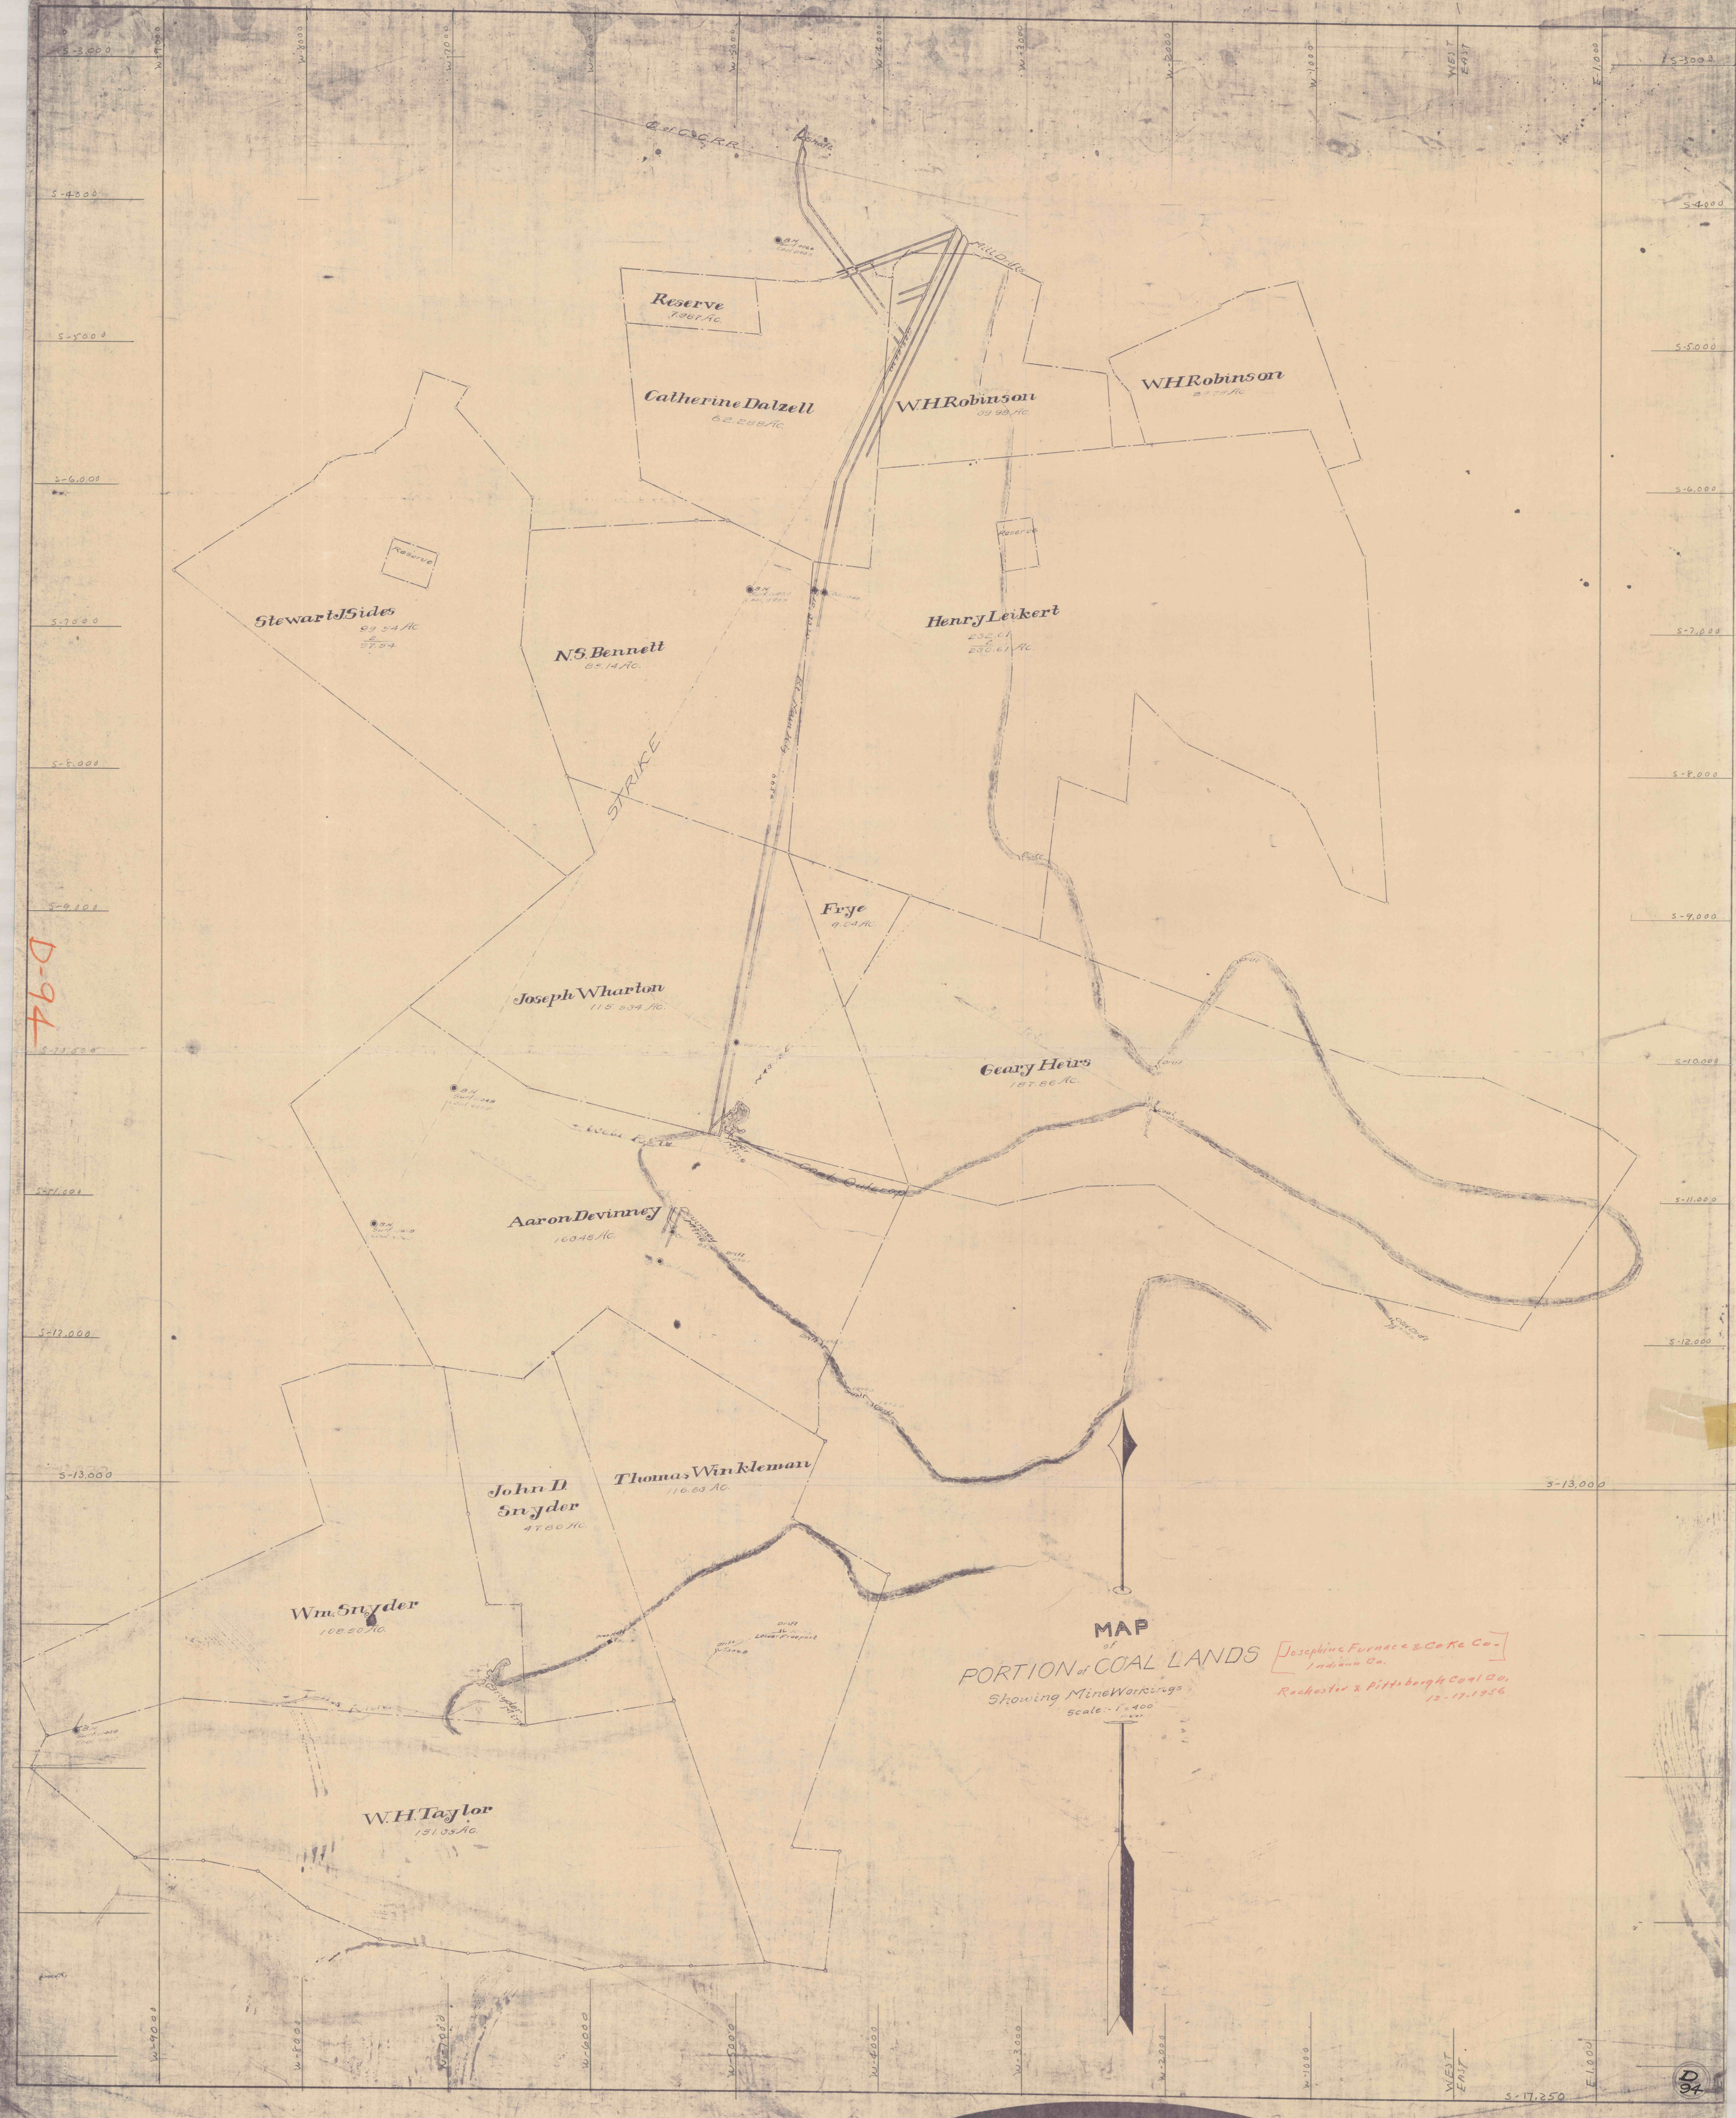

MAP
 of
 PORTION of COAL LANDS [Josephine Furnace & Coke Co.]
 Indiana Co.
 Showing Mine Workings
 Scale: 1" = 400'
 Rochester & Pittsburgh Coal Co.
 12-17-1856

MAP

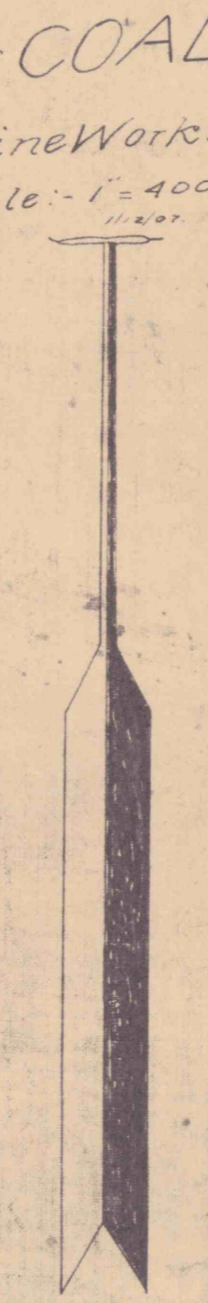

WEST
EAST

D
94

Part of the lands
12-17-1856