


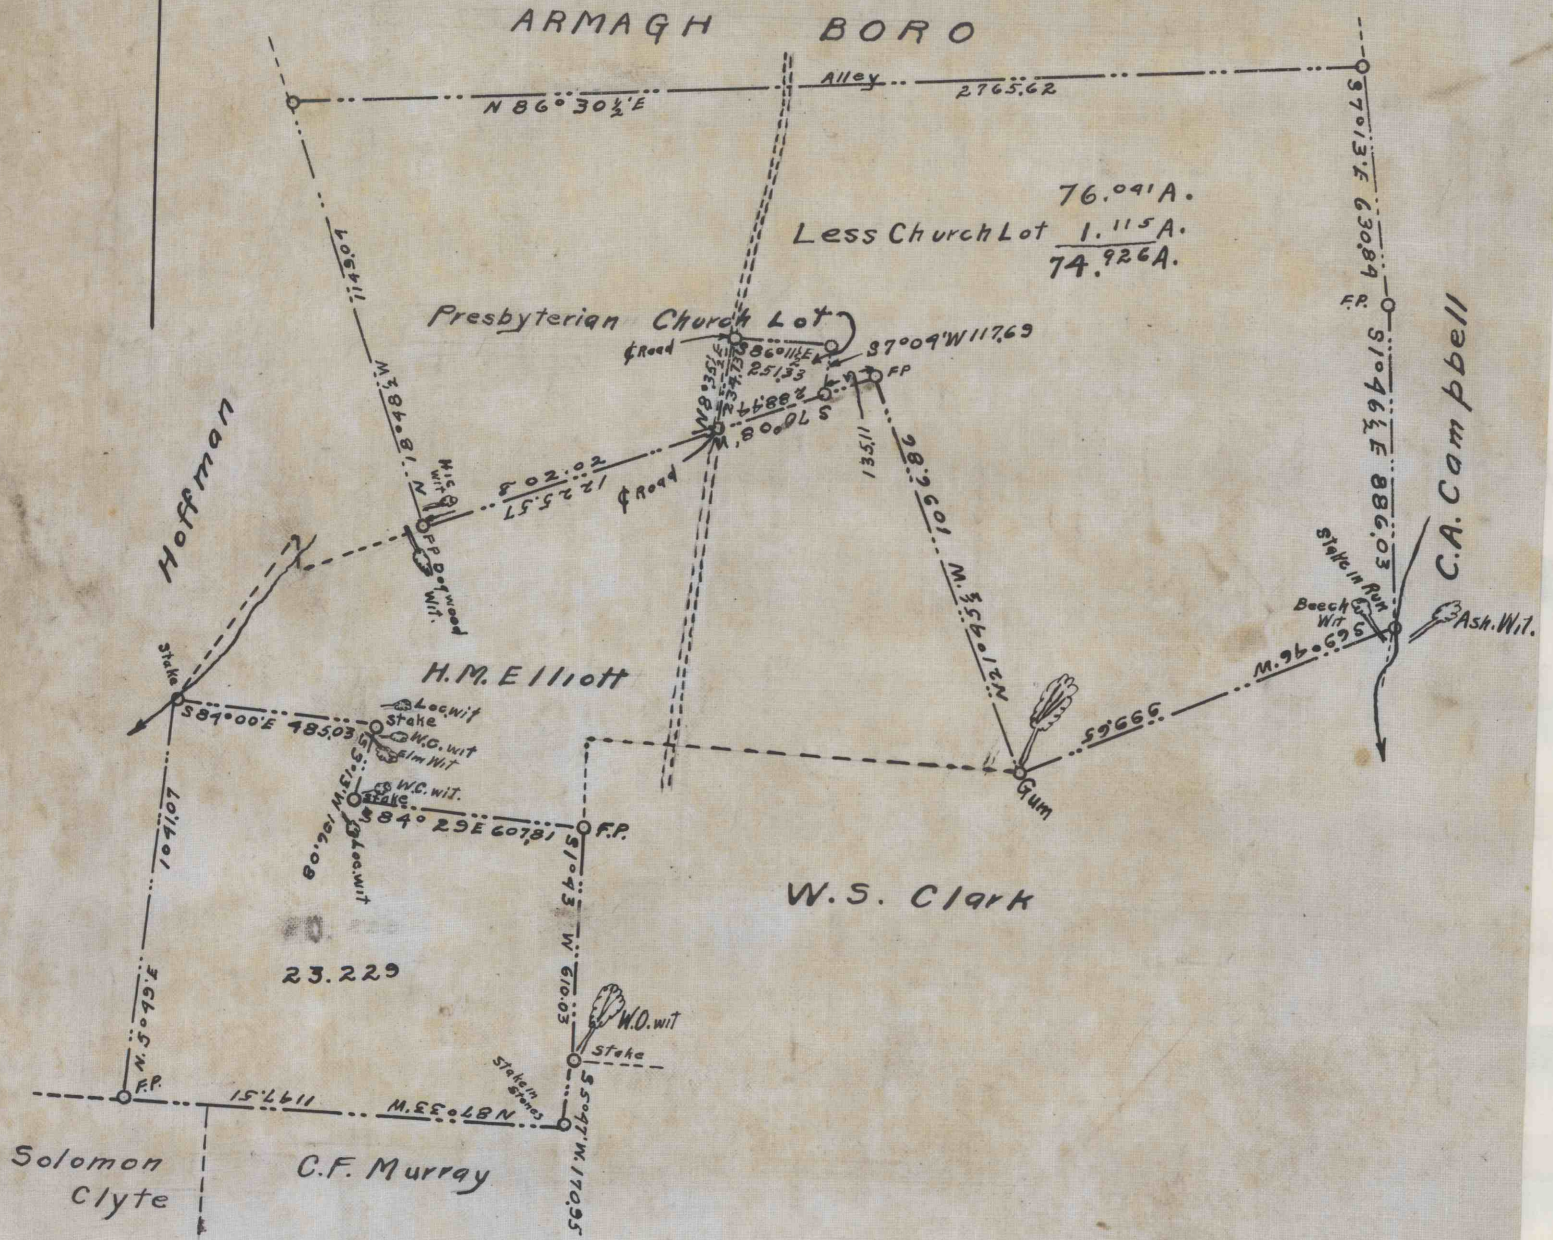

ARMAGH BORO



76.091 A.
 Less Church Lot 1.115 A.
 74.926 A.

W.S. Clark

23.229

LANDS of TINCOM HEIRS

Containing 98 ¹⁵⁵/₁₀₀₀ A.
 Situate in E. Wheatfield Twp. Indiana Co., Pa.
 Scale 1" = 500' Oct. 30, 1920 Albert Smith C.E.
 Blairsville Pa.

B.V. ~~1182~~ - 8255