



Bve. 4302

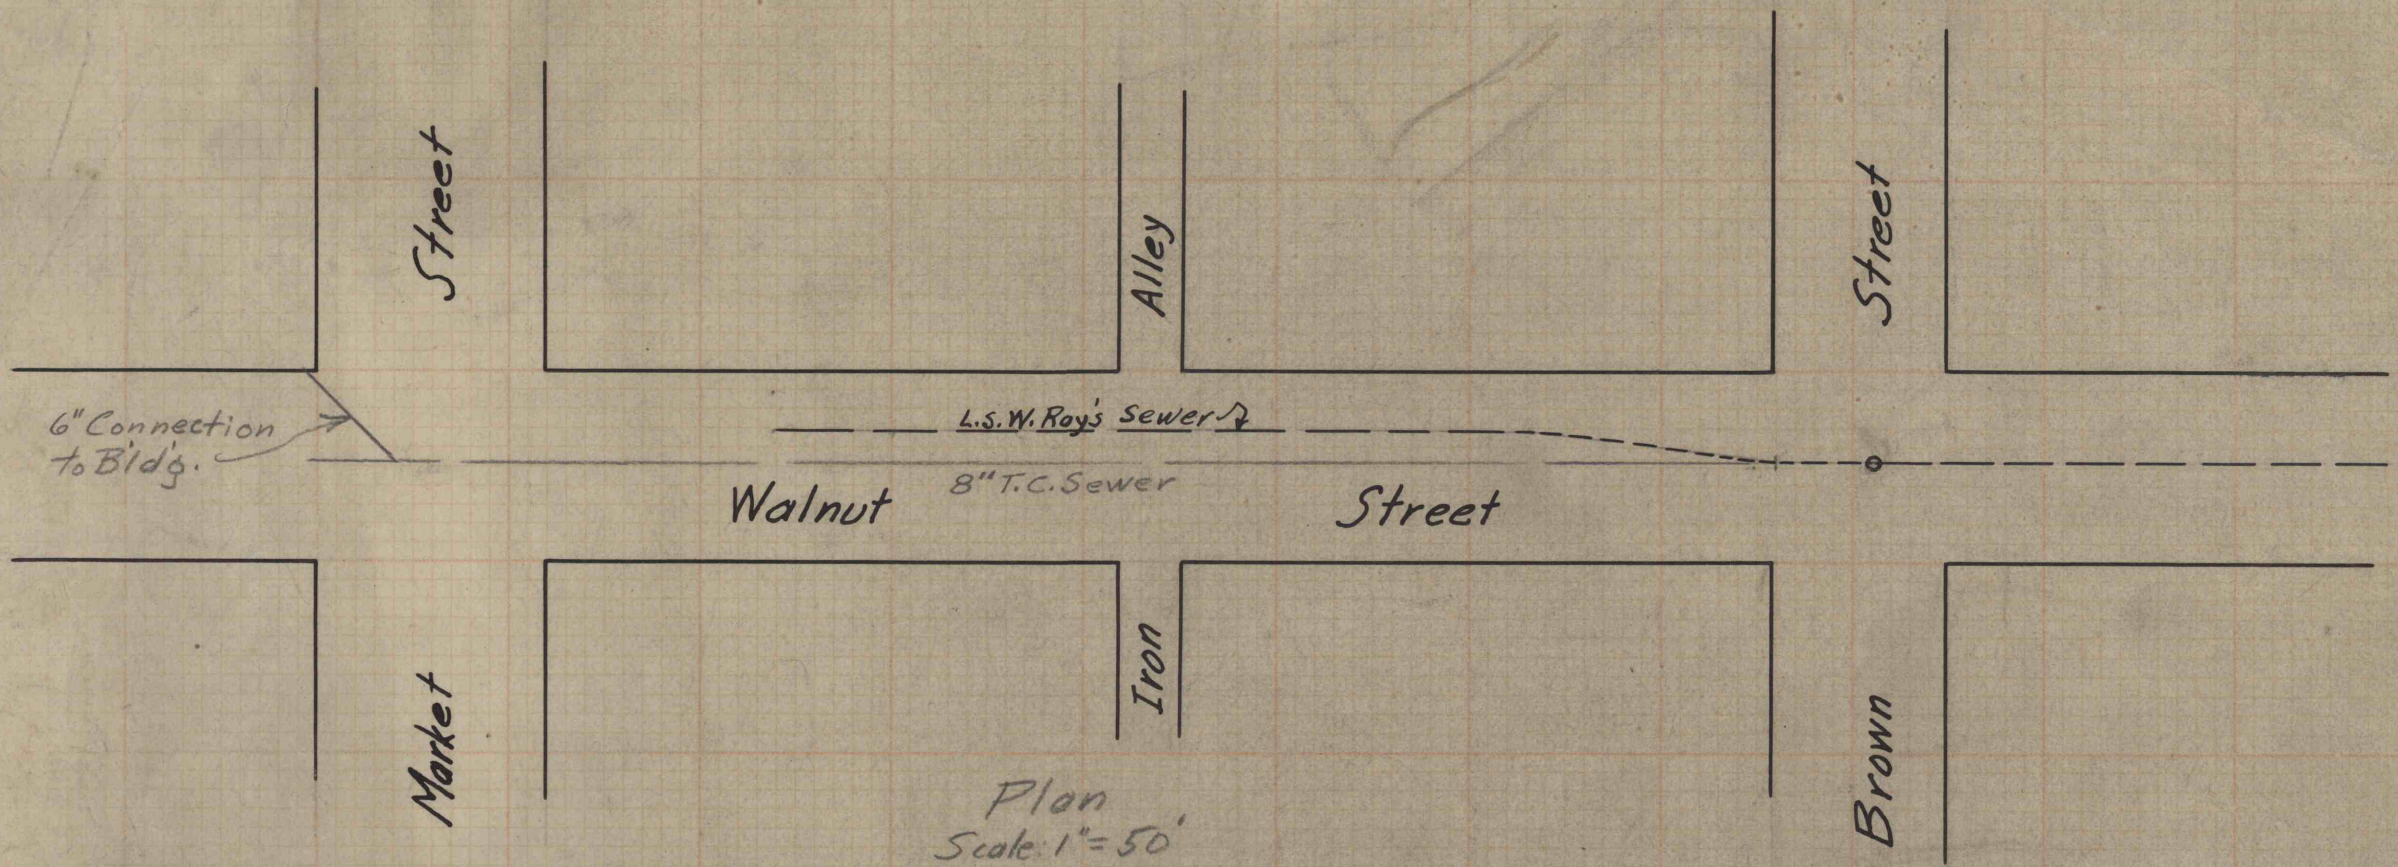

Plan
Scale: 1" = 50'

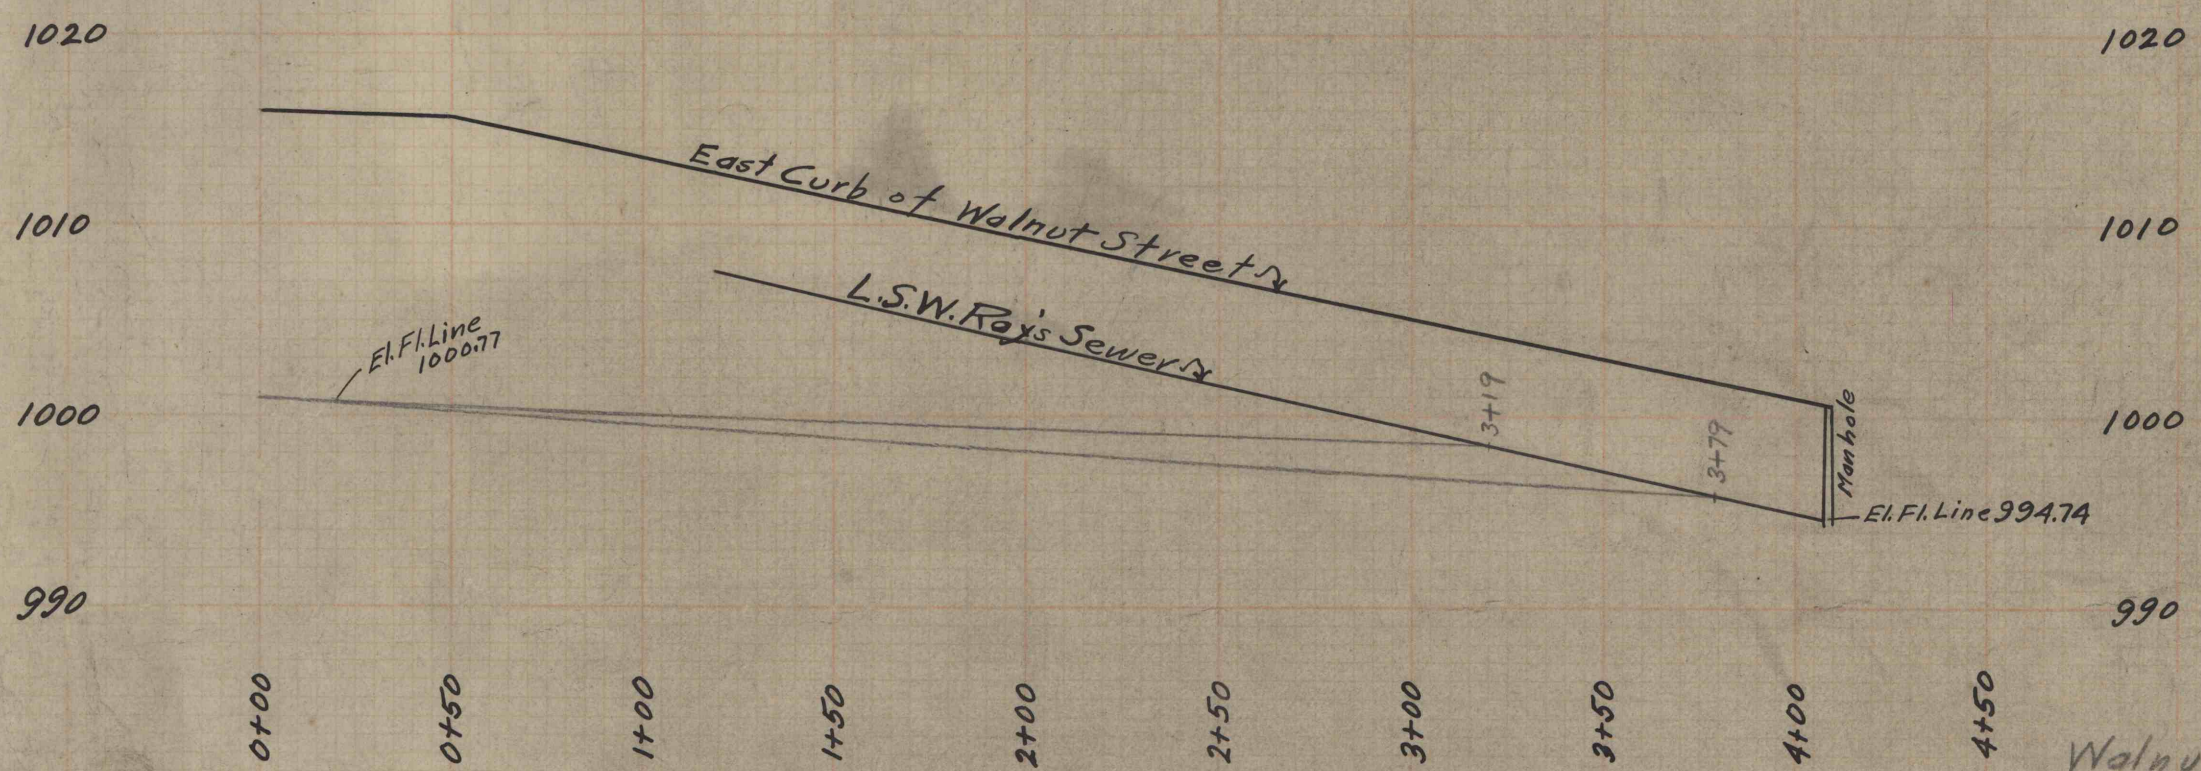

Profile
Scales: Hor. 1" = 50'
Vert. 1" = 5'

Walnut Street Sewer
Between
Market and Brown Streets
4302
Bve 3144