


Bar-4024



SCALE: 1 IN. = 100 FT.

SEGER BROTHERS
(SAMUEL DOTY FARM)

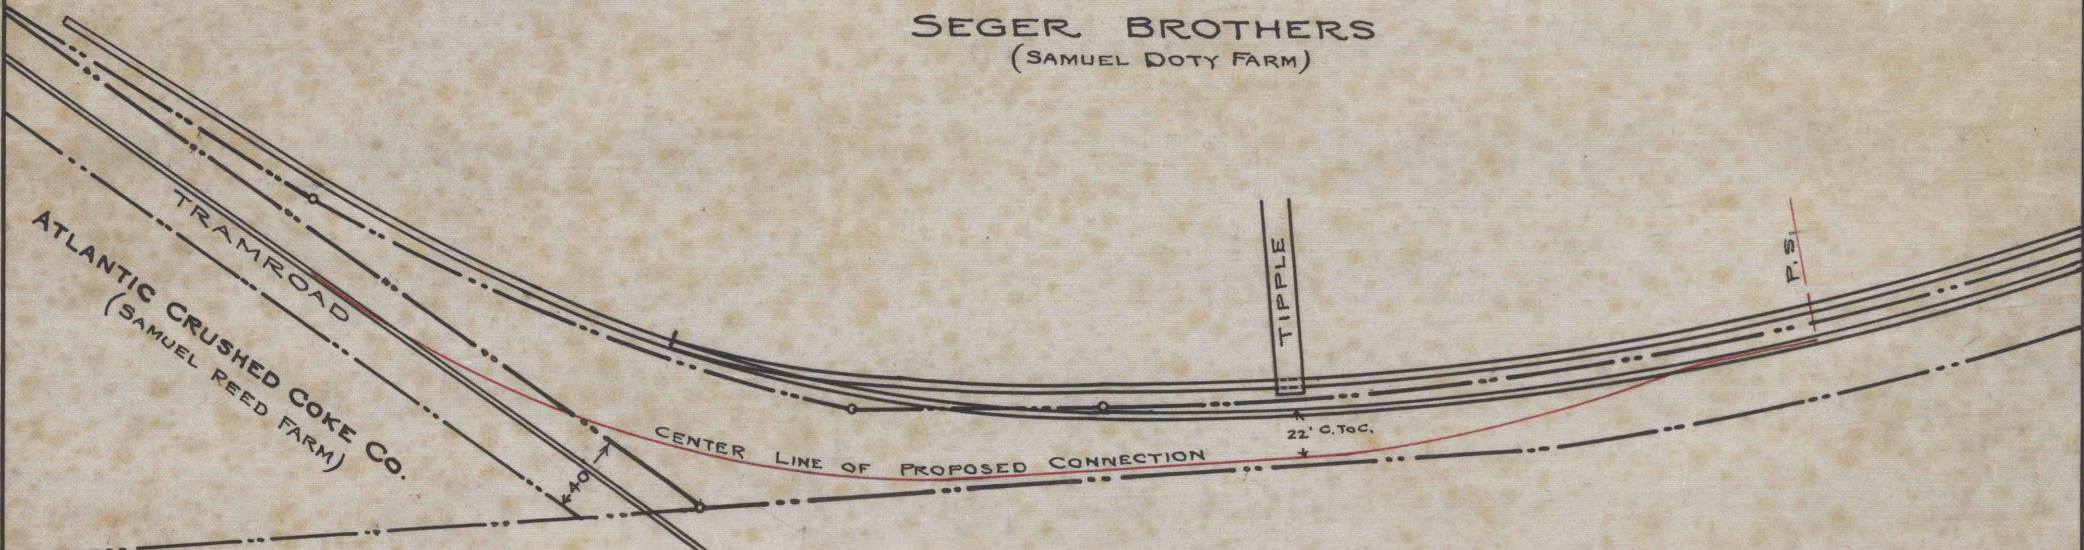

ATLANTIC CRUSHED COKE CO.
(SAMUEL REED FARM)

ATLANTIC CRUSHED COKE COMPANY
(MSQUAIDE DOTY FARM)

LATROBE CONNELLSVILLE COAL & COKE CO.
MAP SHOWING LOCATION OF
RAILROAD CONNECTION
FROM
SEGER BRANCH RAILROAD
TO
MILLWOOD OPERATION
DERRY TOWNSHIP WESTMORELAND CO., PA.
SCALE: 1" = 100'

EXHIBIT "A"

7-6-1920