


LOCATION PLAN  
SCALE 1"=100'  
GREEN TWP, INDIANA CO, PENNSYLVANIA.

PROFILE SUBGRADE  
SCALE HOR: 1"=100'  
VERT: 1"=10'  
SUBGRADE 12' BELOW TOP OF RAIL

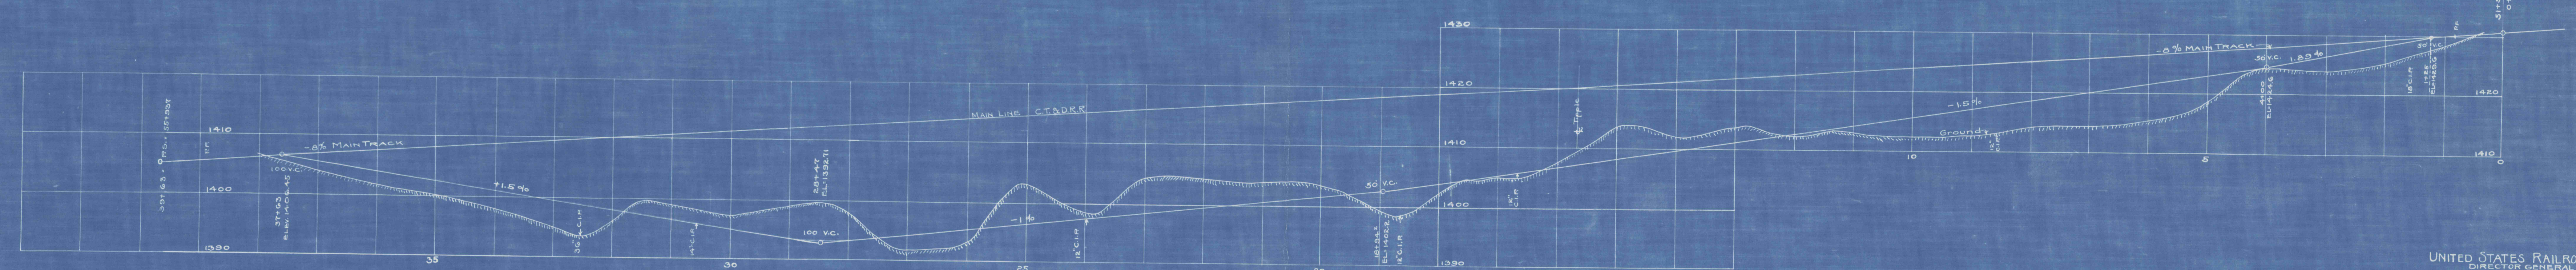

UNITED STATES RAILROAD ADMINISTRATION  
DIRECTOR GENERAL OF RAILROADS  
**NYCRR**  
BUFFALO AND EAST  
PENNSYLVANIA DIVISION  
CHERRY TREE & DIXONVILLE R.R.  
MAP SHOWING PROPOSED SIDING TO  
PLEASANT VALLEY MINE OF  
CLEARFIELD BITUMINOUS COAL CORP.  
AT  
**LOVEJOY**  
Office of Div Engineer Jersey Shore, Pa. May 2, 1919  
Scale Indicated

G. N. Edmondson  
Division Engineer  
Engr. M. W. Chief Engineer

Notes  
All engineering work to be done by the Clearfield Bituminous Coal Corporation.  
Minor changes in Alignment may be made if necessary to suit ground conditions.  
Maintain Grades, especially to 26+47.  
This Plan is a Revision of the original Plan as submitted by the Clfd. Bit. Coal Corp.

|                                       |
|---------------------------------------|
| ENG. DEPT. CLEARFIELD BIT. COAL CORP. |
| REVISED 1919                          |
| TRACED FROM BLUE-PRINT BY: F. G. L.   |
| JULY 1919                             |
| APPROVED BY: H. H. H. General Supt.   |

118-104  
P. 28, 33-37 (in Location Plan)