




NOTE: PROPERTY LINES SHOWN ARE NOT FIELD VERIFIED BY SURVEY



NOTE: OBTAIN FILL (ROCK) AND SITE BACK-FILL (EARTH) FROM RAVINE FILL AFTER REMOVAL AND STOCKPILE OF THE TWO (2) FOOT THICK SOIL COVER. RETAIN EXISTING GULLIERS AS LONG AS POSSIBLE DURING RAVINE EXCAVATION.

PROVIDE PERMANENT TERRACE ALONG UPGRADIENT SIDE.

KEY
PROPERTY LINE
LIMIT OF DISTURBED AREA
STORAGE AREA OF ROCK STRATA FROM SHAFT (APPROX.)

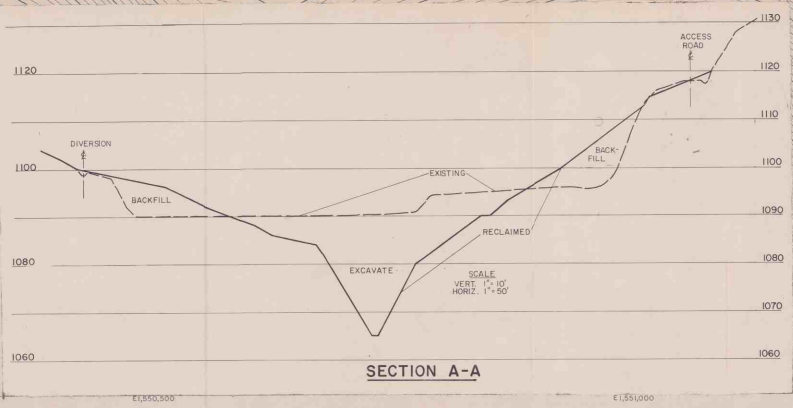

RECLAMATION PLAN



PART II
EXHIBIT C-2
NO. 2 PORTAL BATHHOUSE
DATE: 4-84
DATE REVISED: 3-92

TUNNELTON MINING COMPANY
MARION MINE U.S.B.M. NO 36 00929
Location: CONEMAUGH TWP INDIANA CO, PA
Address: Box 327 EBENSBURG, PA 15931 INDIANA

SCALE: 1" = 50' EXCEPT WHERE OTHERWISE NOTED
CONTOUR INTERVAL: 5 FEET

