
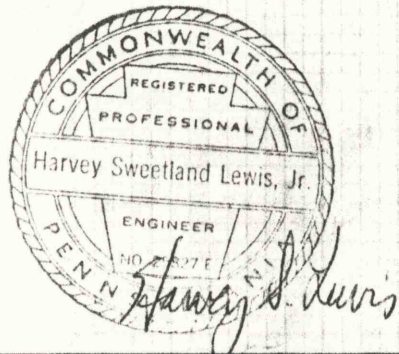


- A - Course - 4" Solid Concrete Block
- B - Course - 8" Core Block
- C - Course - 8" Solid Concrete Block

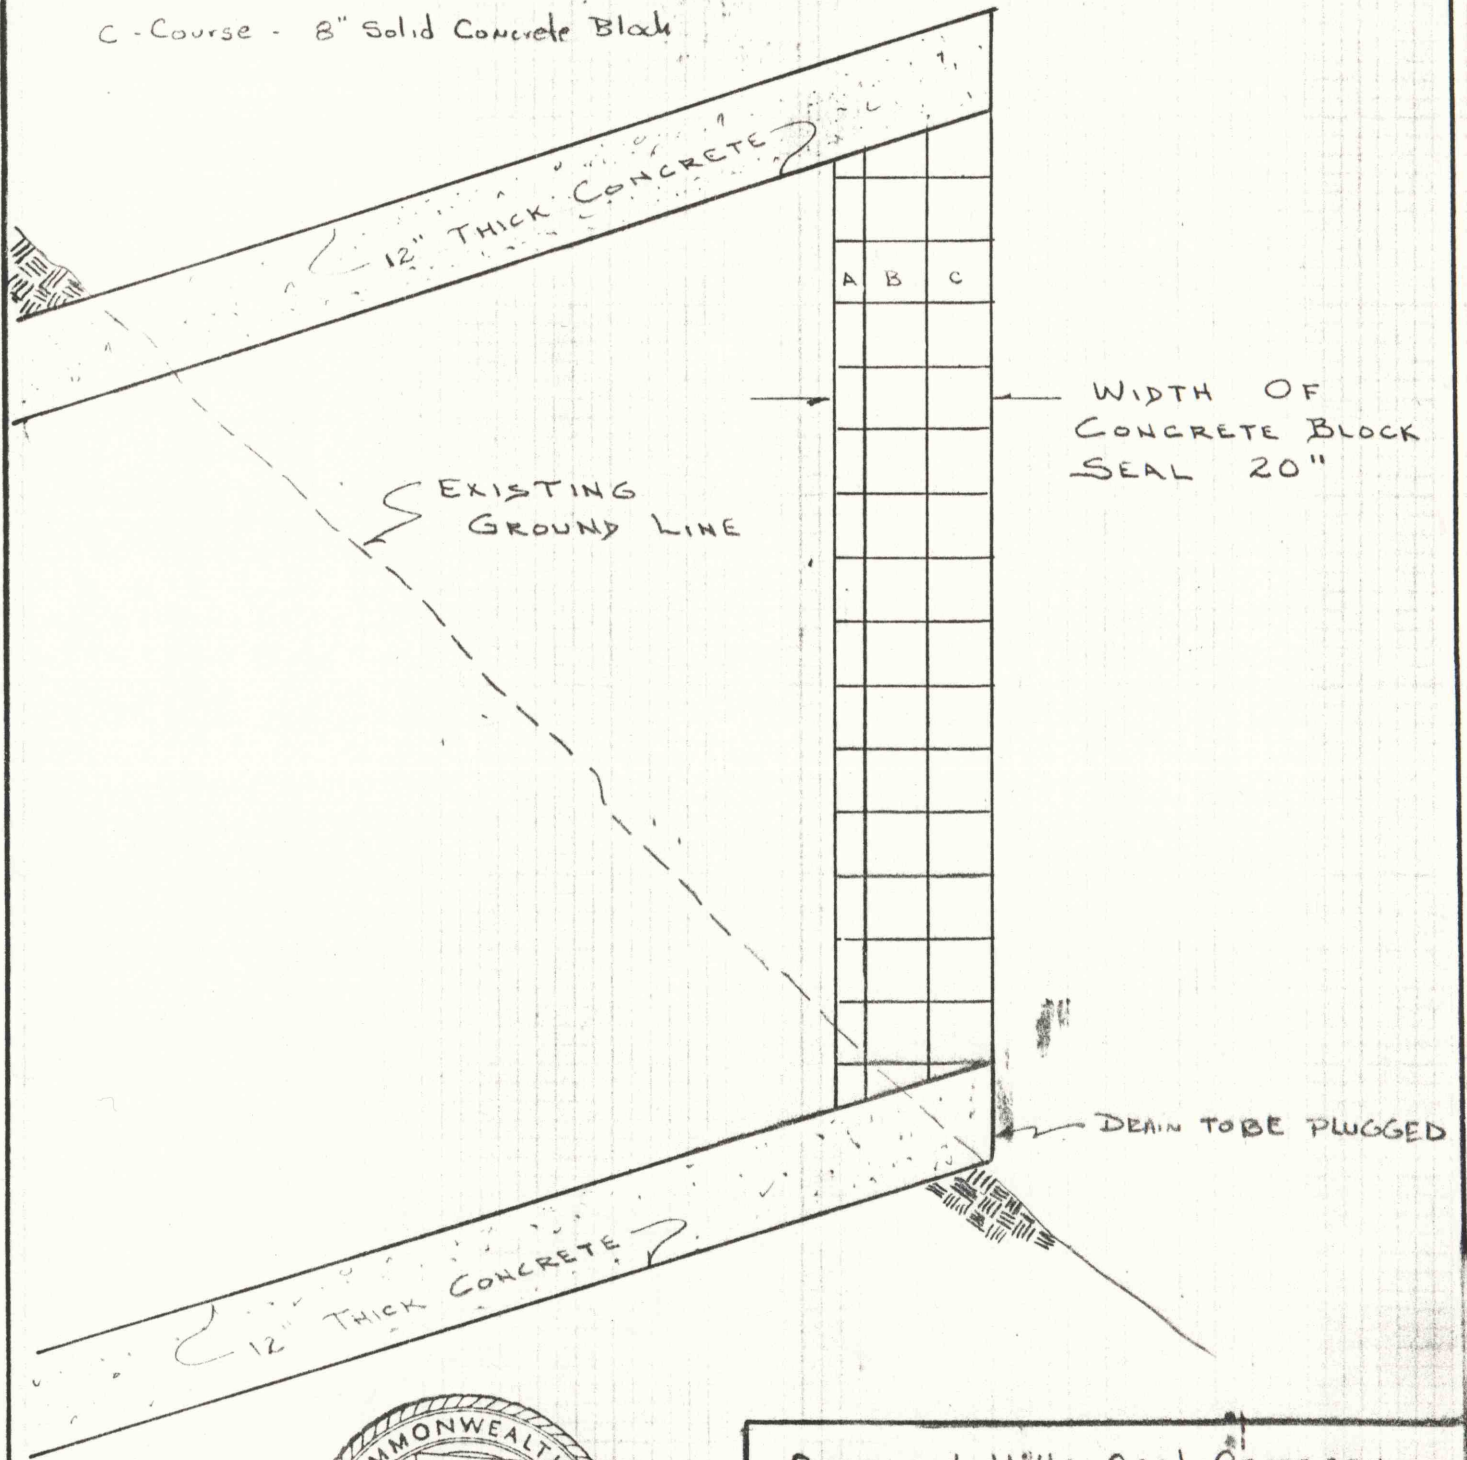

Crescent Hills Coal Company	
Crescent Hills Mine - Hill No. 1	
SLOPE SEAL ARRANGEMENT	
Date: May 9, 1984	EXHIBIT - P
Scale: 1" = 2'	
Prepared By: H. Lewis	