


CROSS SECTIONS  
 SCALE HORZ 1"=200' VERT. 1"=50'

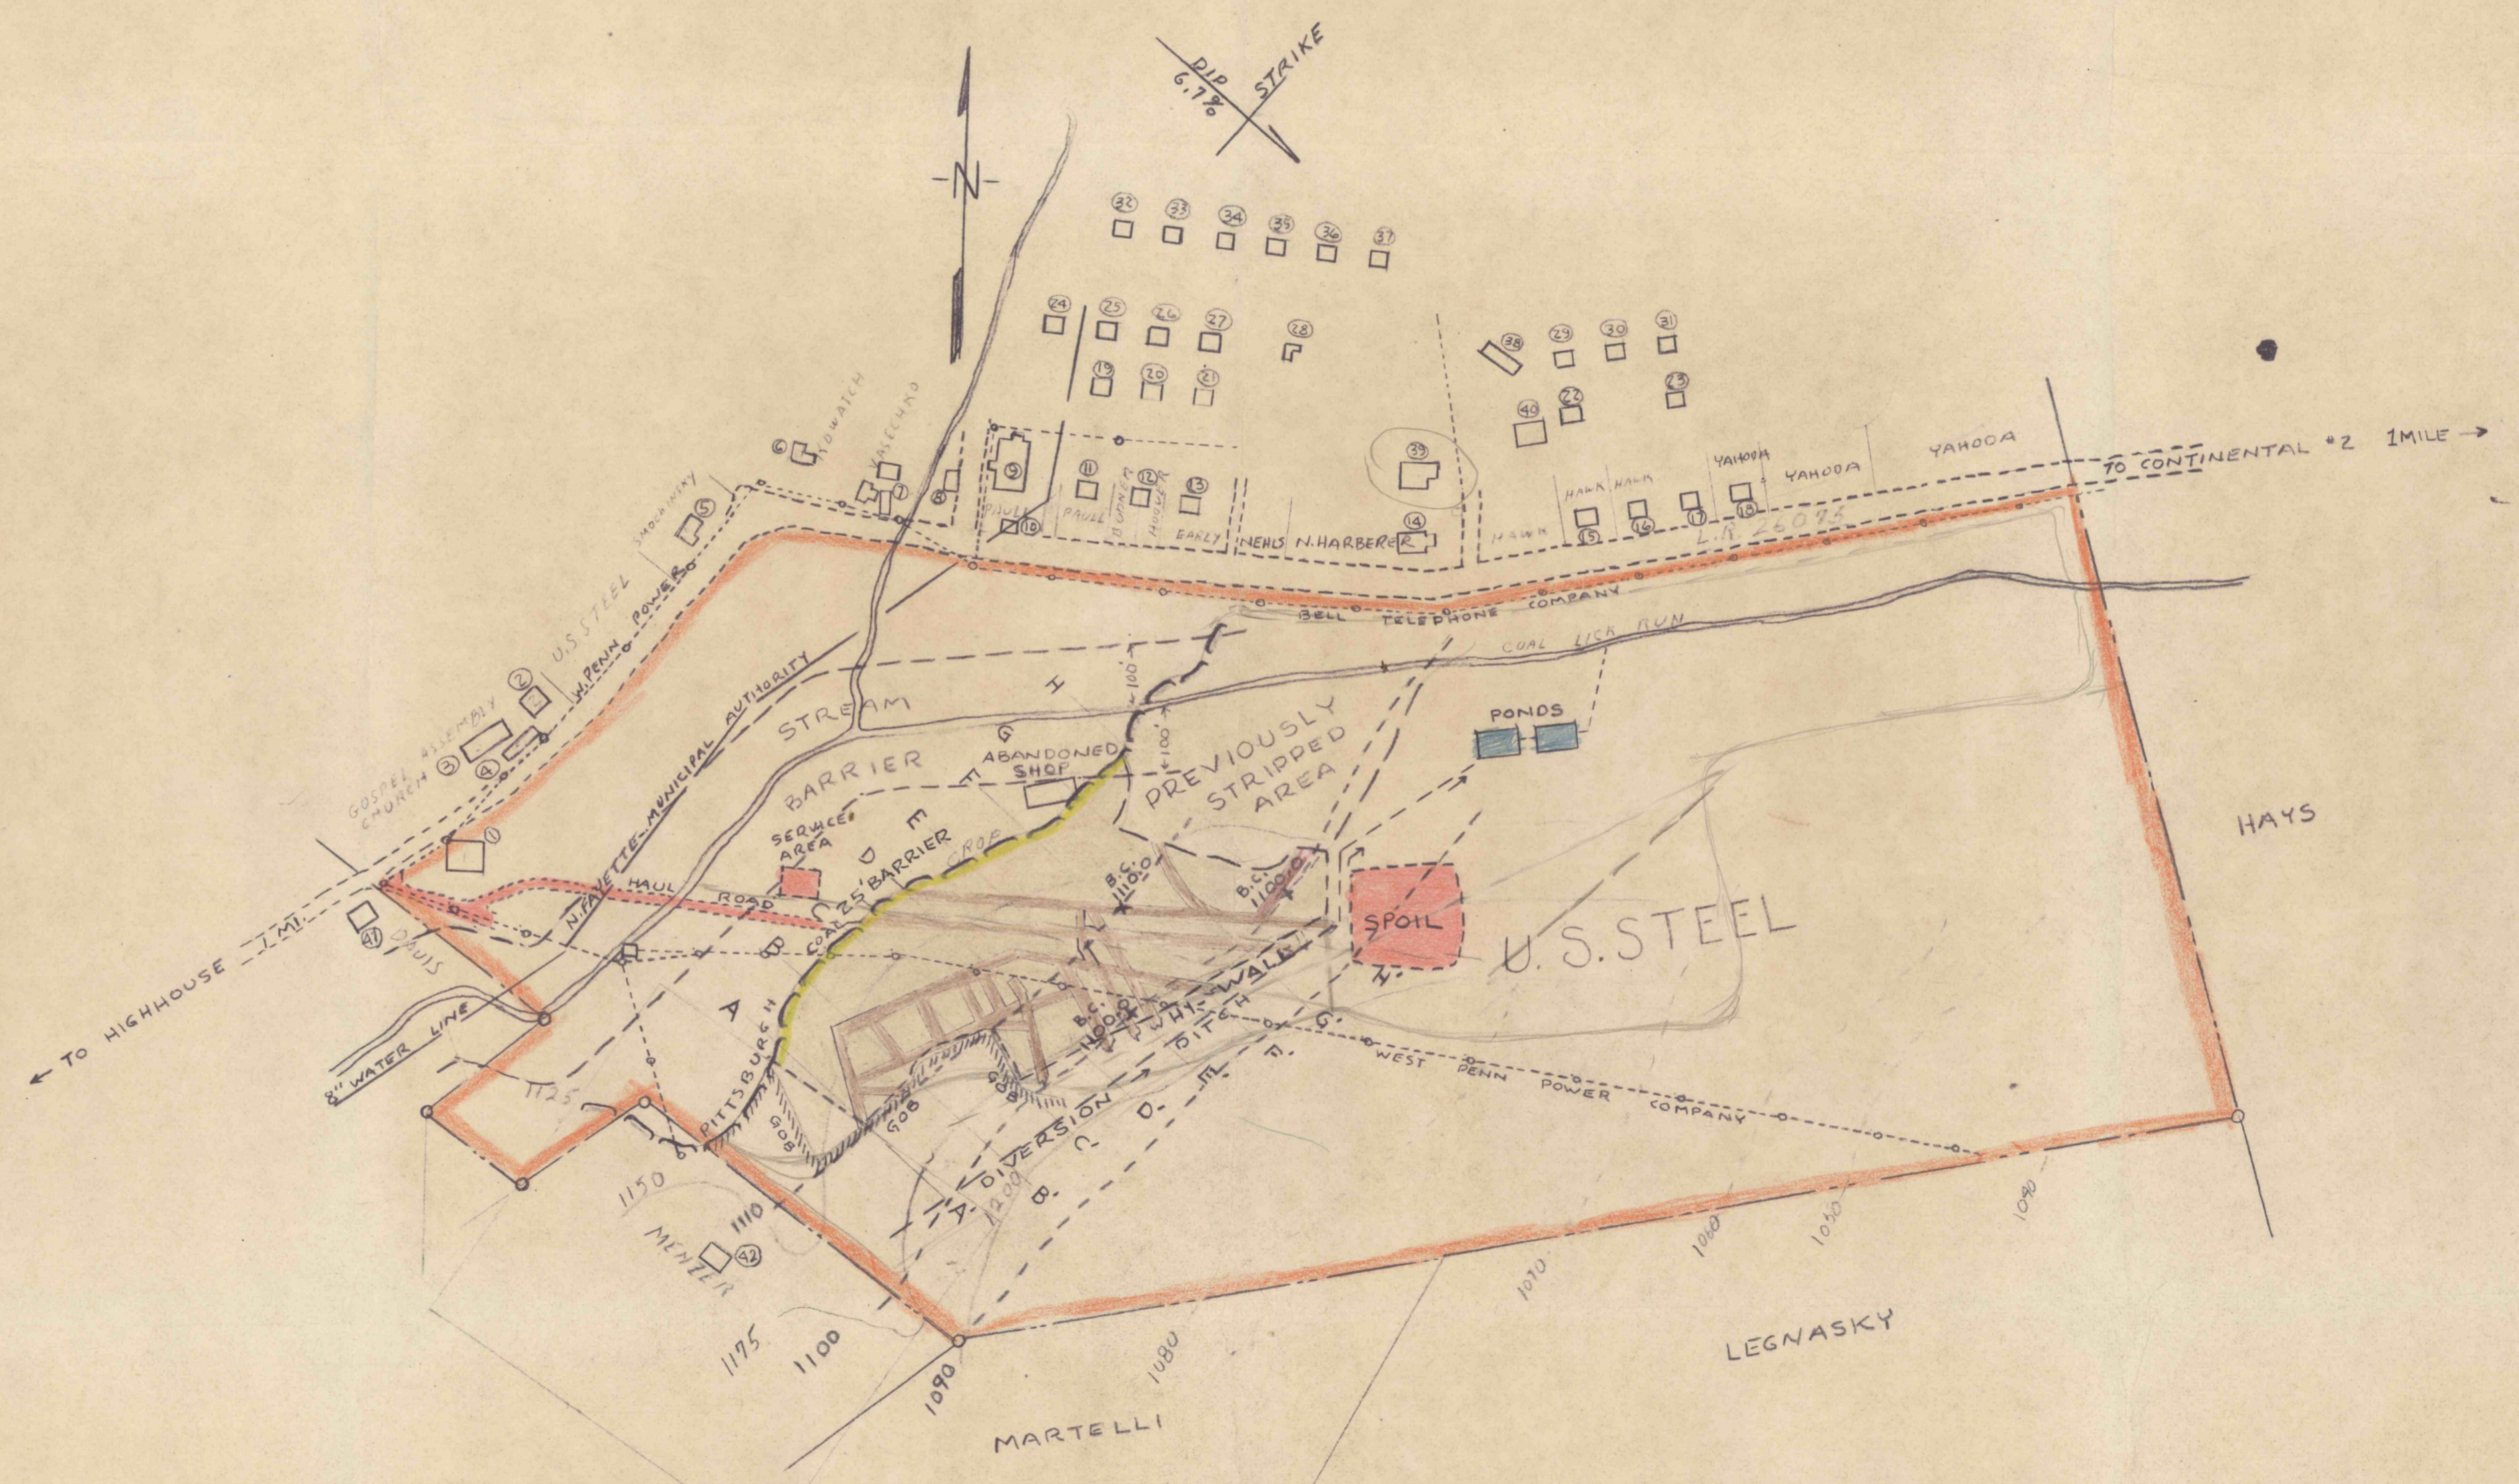

SANG COAL CO.  
 CONTINENTAL #3 STRIP  
 GEORGES TWP. FAYETTE CO.  
 SCALE 1"=200' DATE 4-1975