




~ AREA "A" SECTIONS ~

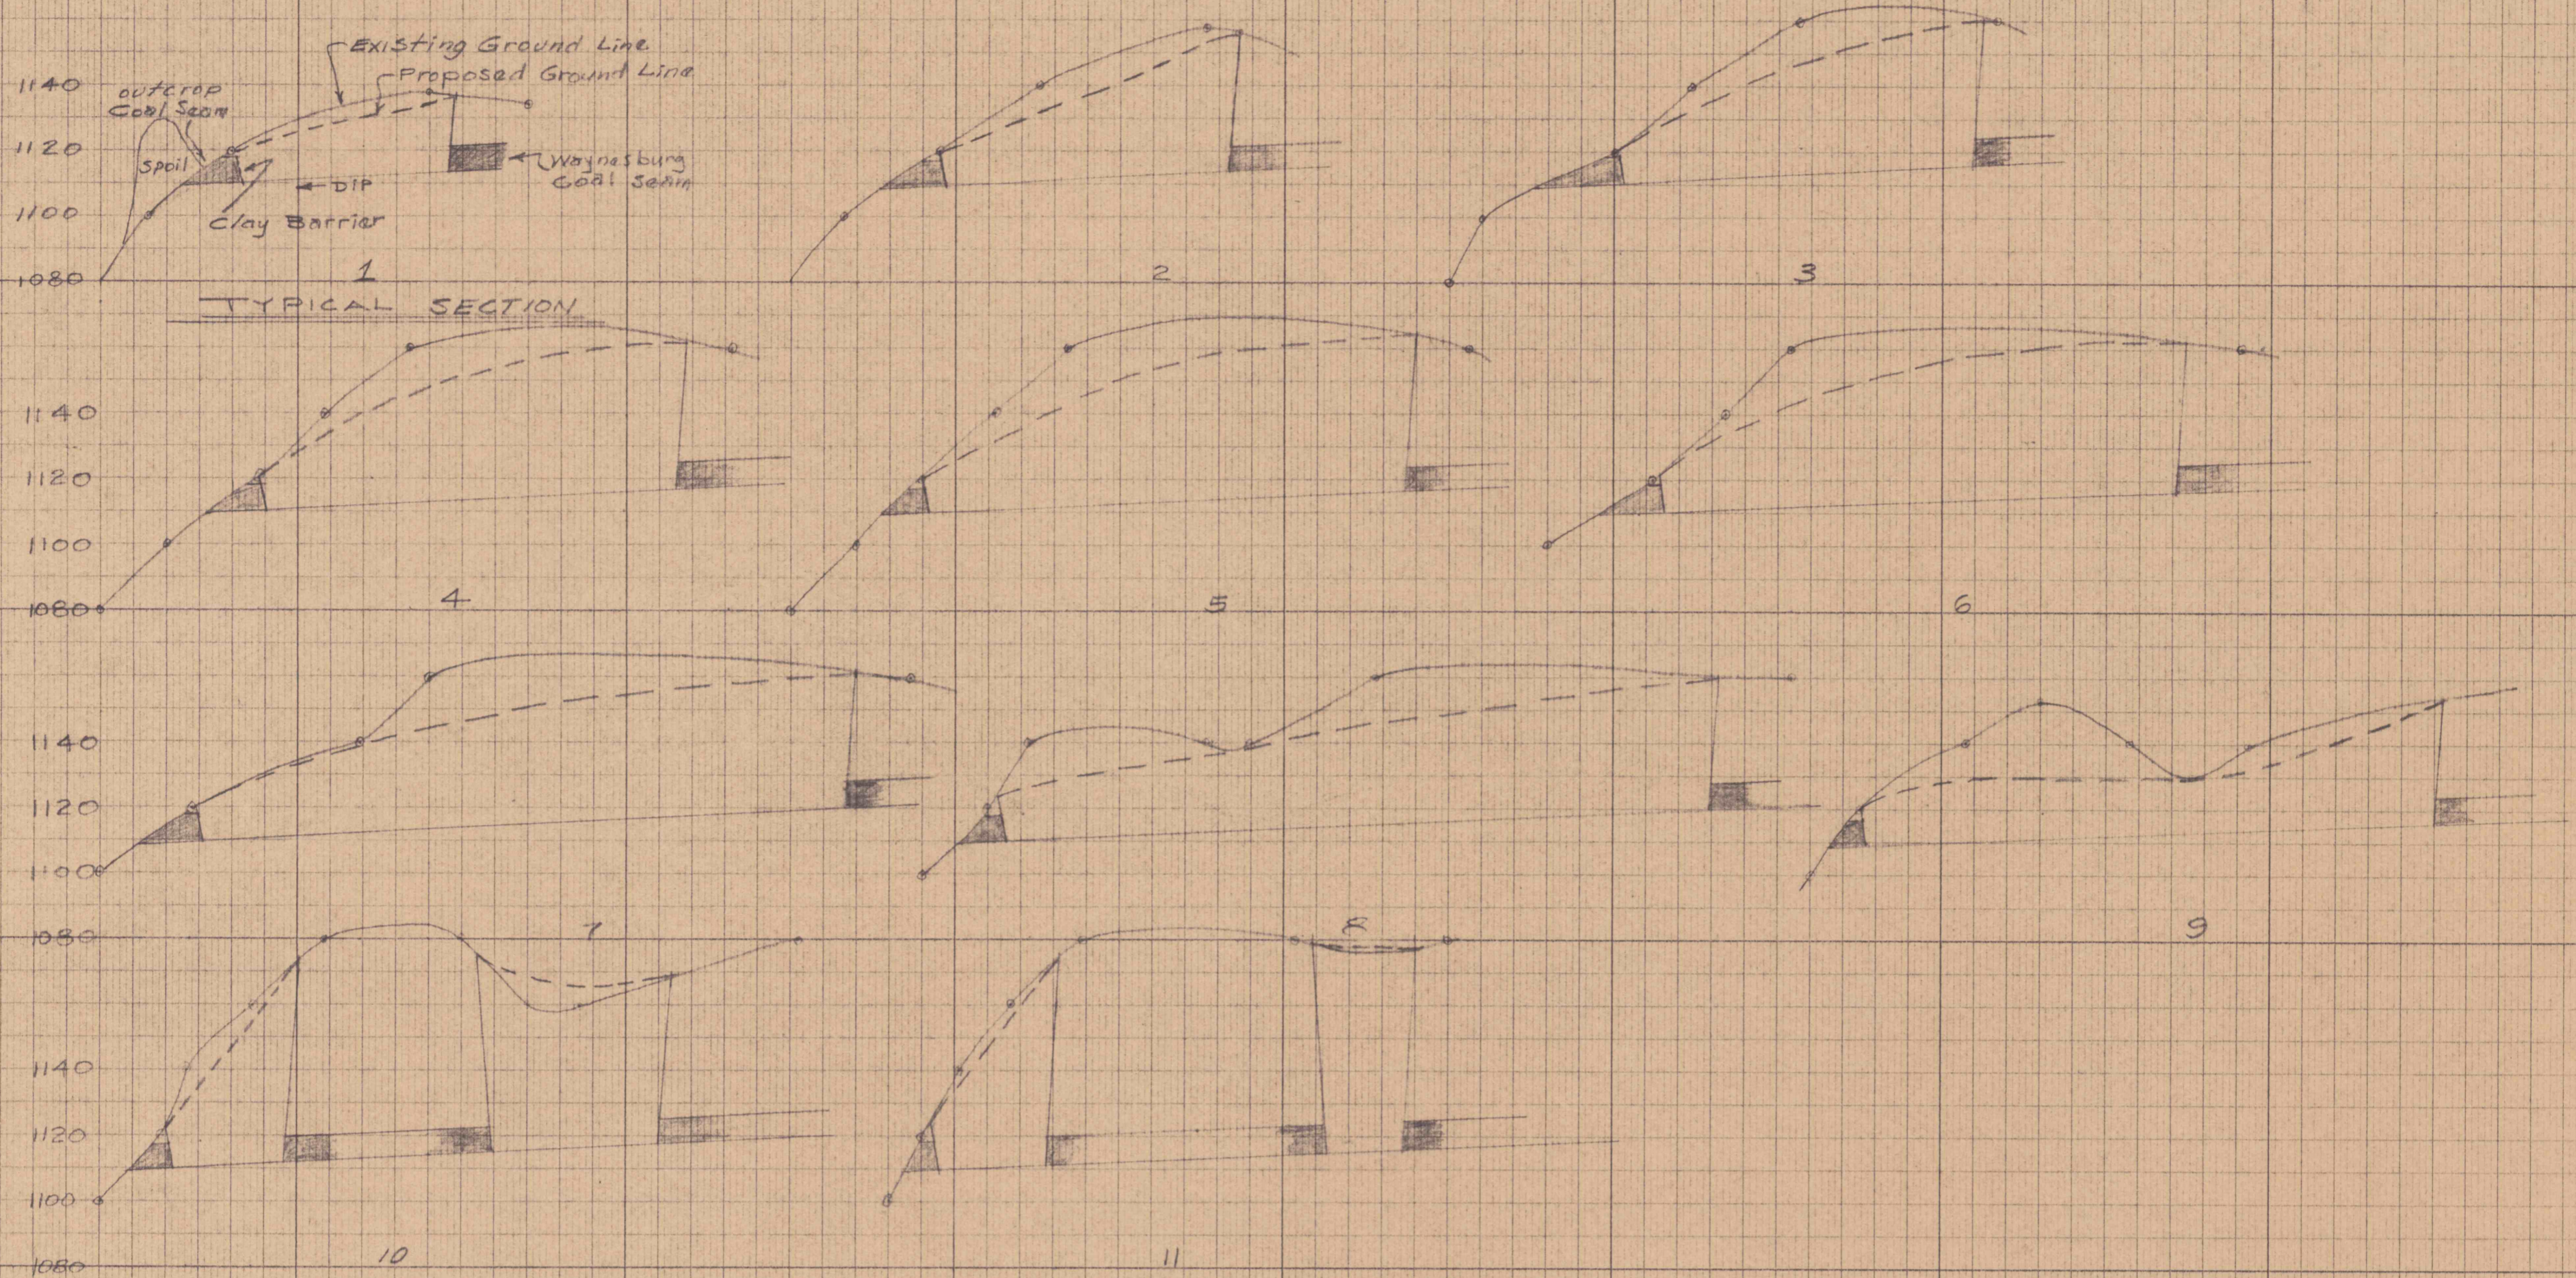

~ AREAS "B", "C" & "D" SECTIONS ~

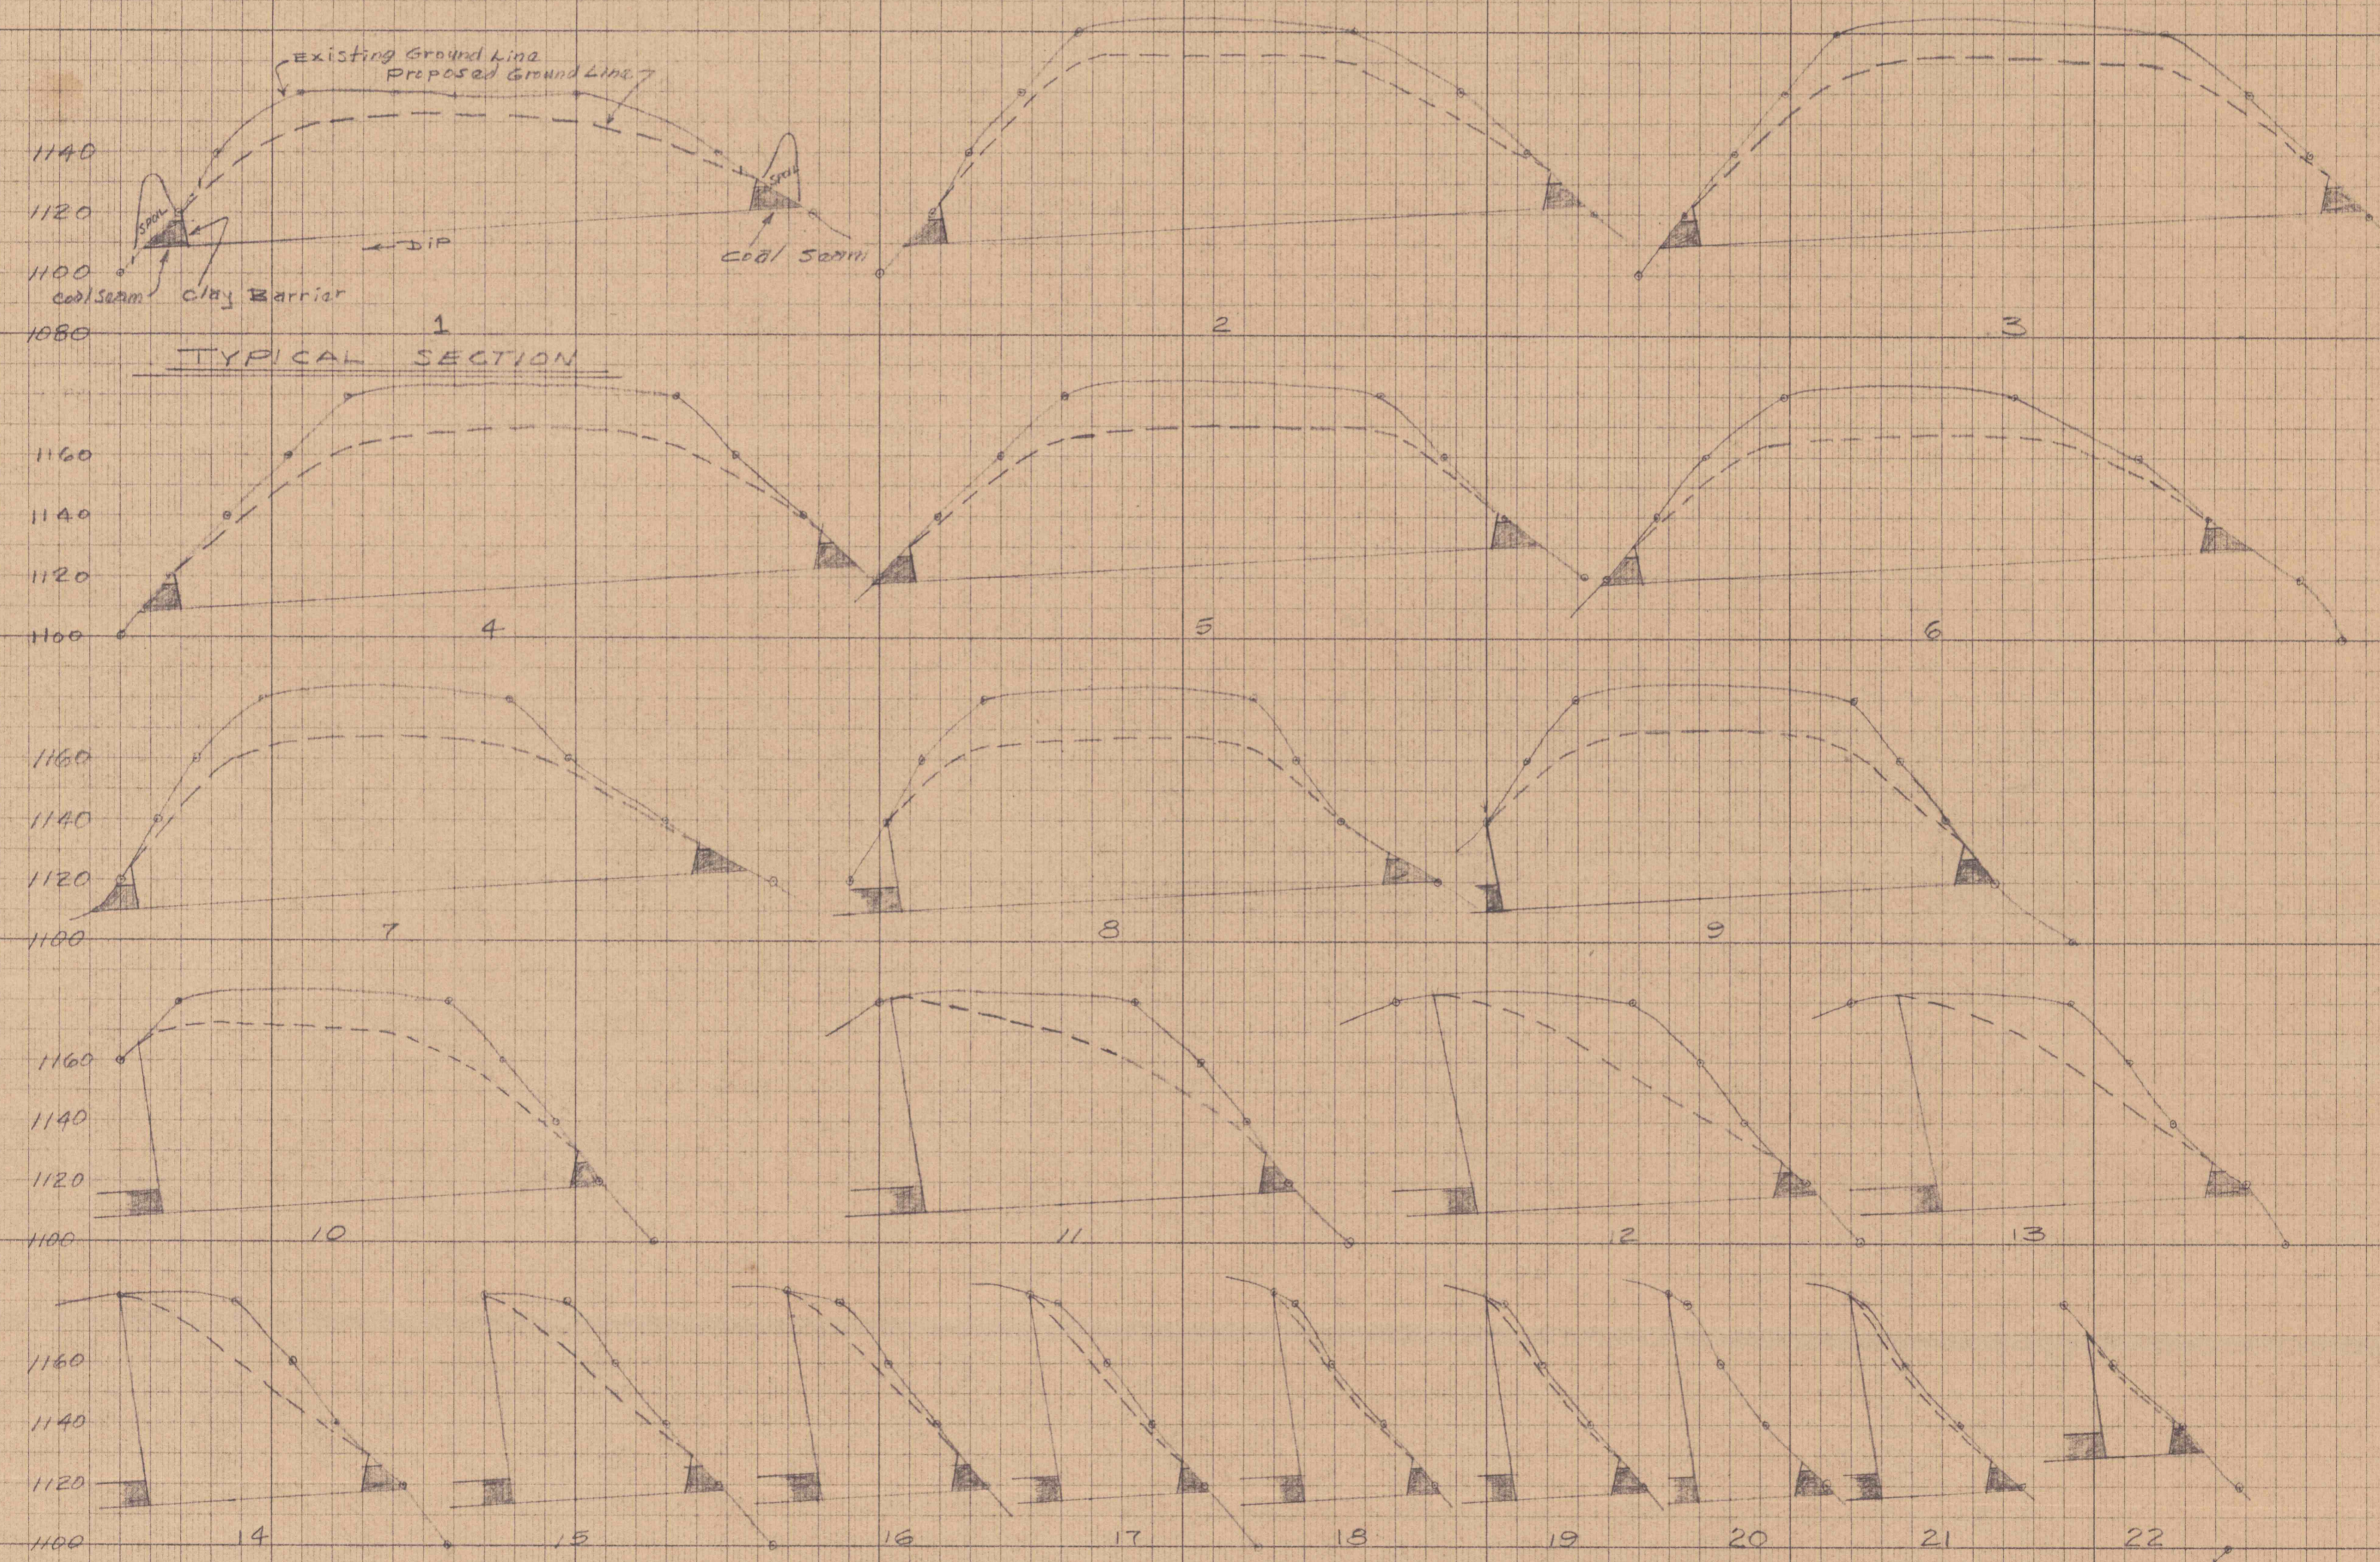

~ AREA "E" SECTIONS ~

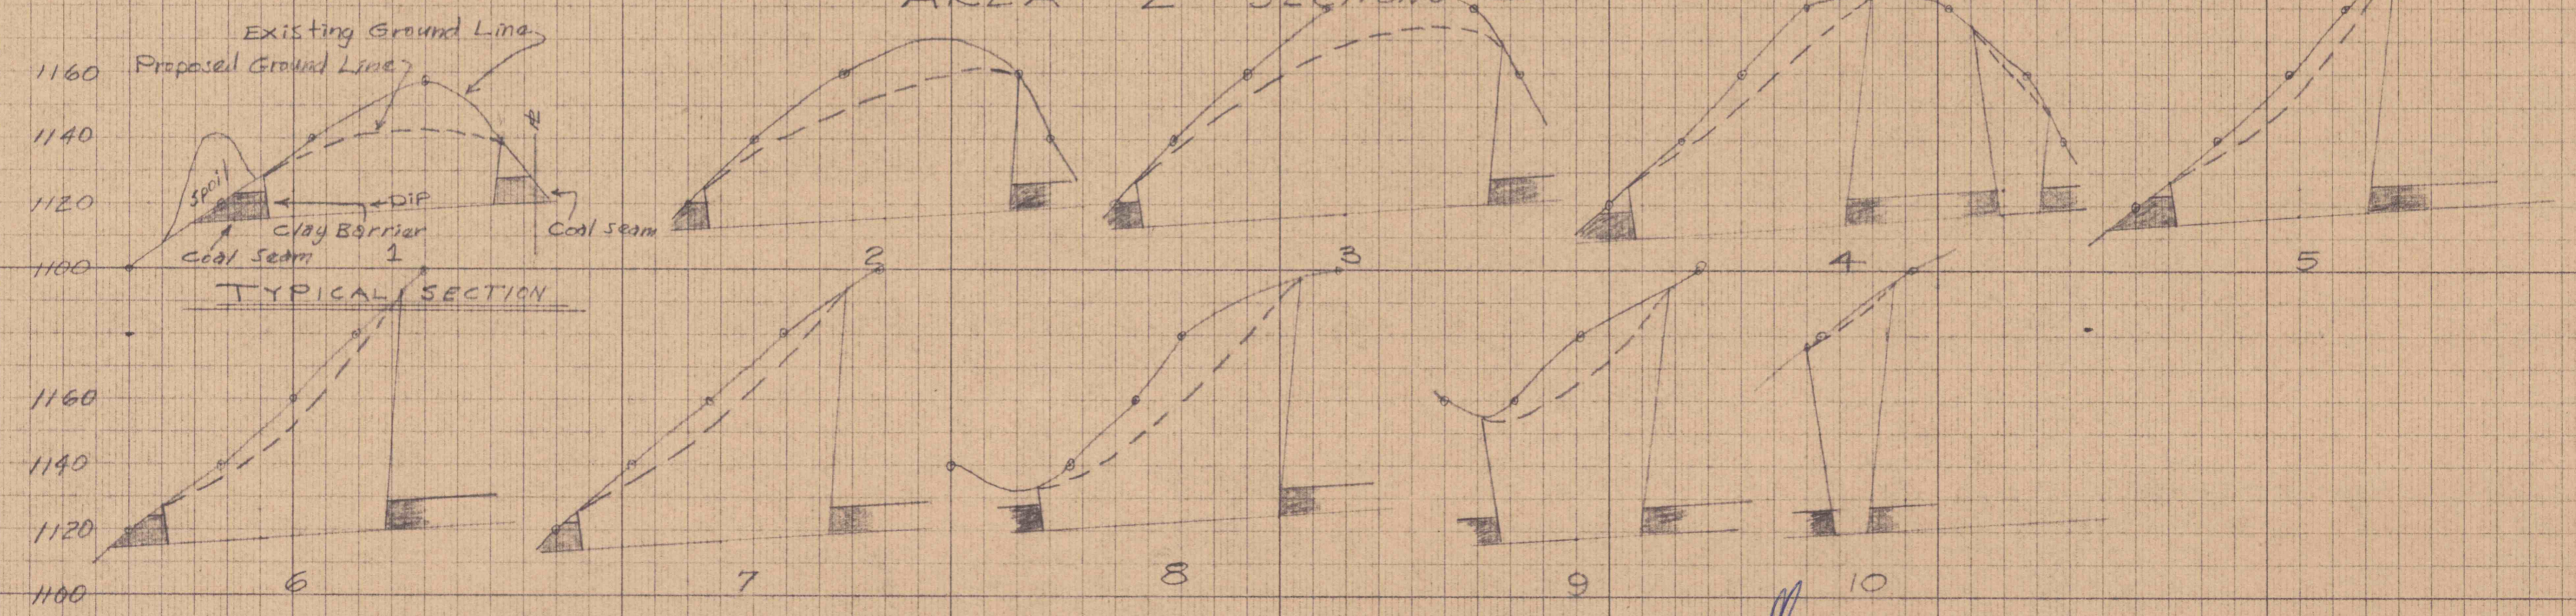

NOTE: All Coal Crop Barrier cuts on 45° slope
 With 25 Ft. Minimum Top Barrier,
 Sealed with clay Material on low Dip Side.
 A Minimum of 6 Ft. Above Top of Coal Seam.

MINING AREA X-SECTIONS
 SCALE 1" = 200' HORIZ.
 1" = 40' VERT.

Bruce Mitchell

F.E.G STRIP #1
 DUNKARD TWP.
 GREENE CO. PA.