



1069
7-21-99
C.C.

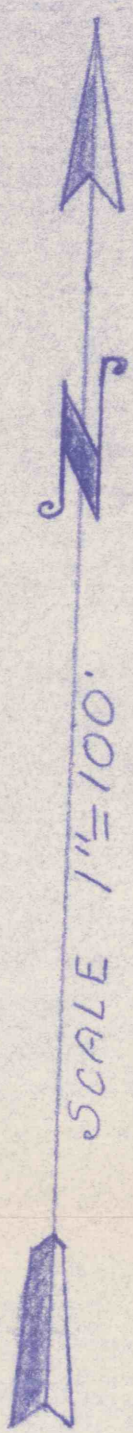

GALO-LUPYAN NO. 1
BELL TWP., WEST MORELAND CO., PA.
SCALE: 1"=100' MAY 1, 1968
MAP: CHAS. KRAVETSKY R.S. 12782E
AVONMORE, PA.

— LEGEND —
CONTEMPLATED MINING 9-1-68-3-1-69
SUPPORT AREA
PROTECTED STRUCTURES
MINING COMPLETED AREA
PERMIT AREA

1.0' SOIL
8.0' CLAY
12.0' SHALE
E.O. TOP COAL
6.0' COAL
TYPICAL CROSS SECTION AT EXPOSED POINTS OF HIGHWALL

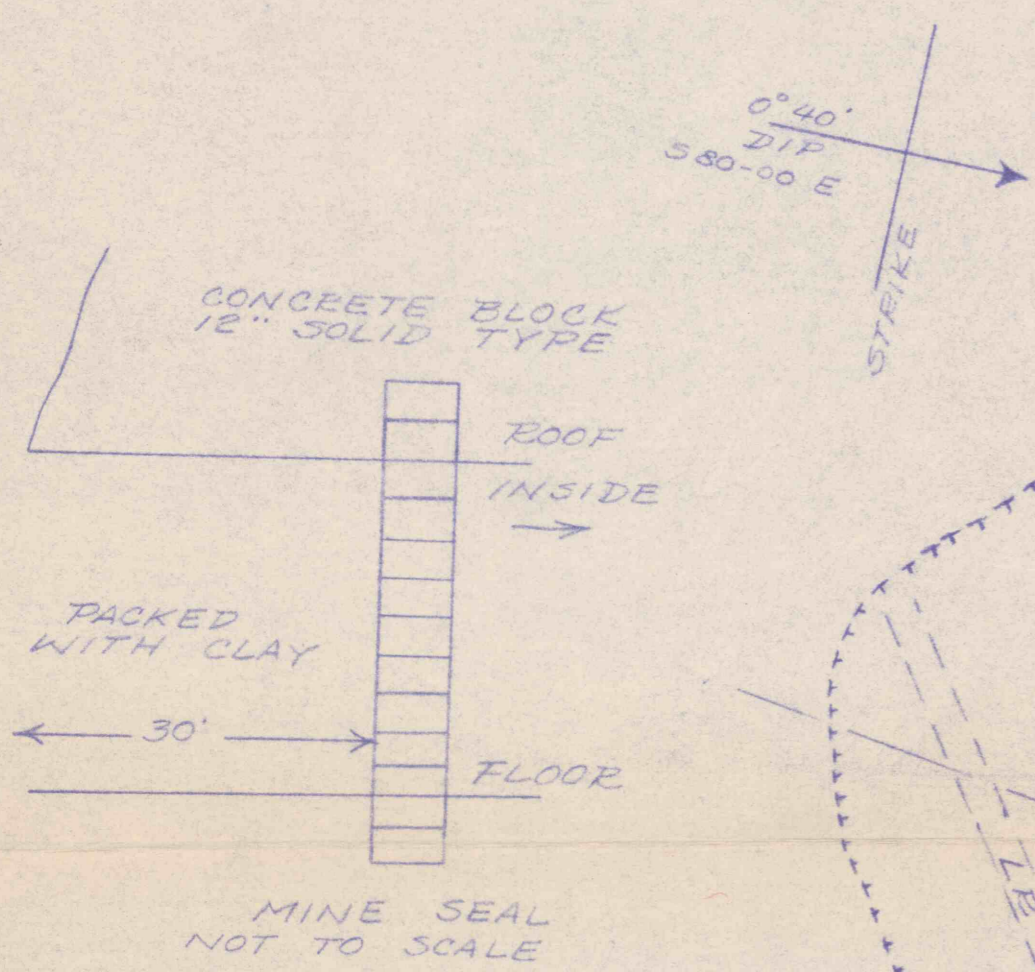

ROBT. WHITESELL

Chas. Kravetsky

