



GLENDALE No. 7
THE LANGDON COAL CO.
4/65

 

J. H. SULLIVAN

MAP OF
GLENDALE NO 7
OPERATED BY
THE LANGDON COAL CO
Scale: 1 inch = 100 Feet. Monmouth, Dunbar & Co. Engrs.
Note - All surveys and data prior to May 1926 are by W.D.C. and C. Apsey, Mine Engrs.
1926
Revised Oct. 18 - 1960

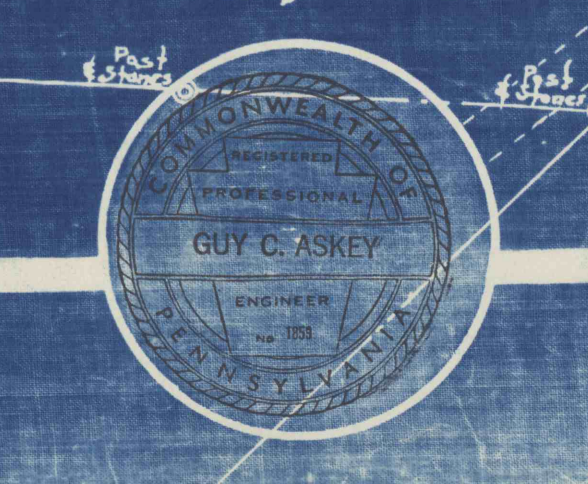

FILED
1926
CC