


PROJECTION PLAN
 # 3 LEFT FLAT, HUMPHREYS MINE,
 UNITY TWP. WESTMD CO. PENNA.
 HUMPHREYS COAL & COKE CO.
 SCALE 1"=100' FEB. 1942.
 GIBSON-THOMAS ENG. CO. LATROBE, PA.

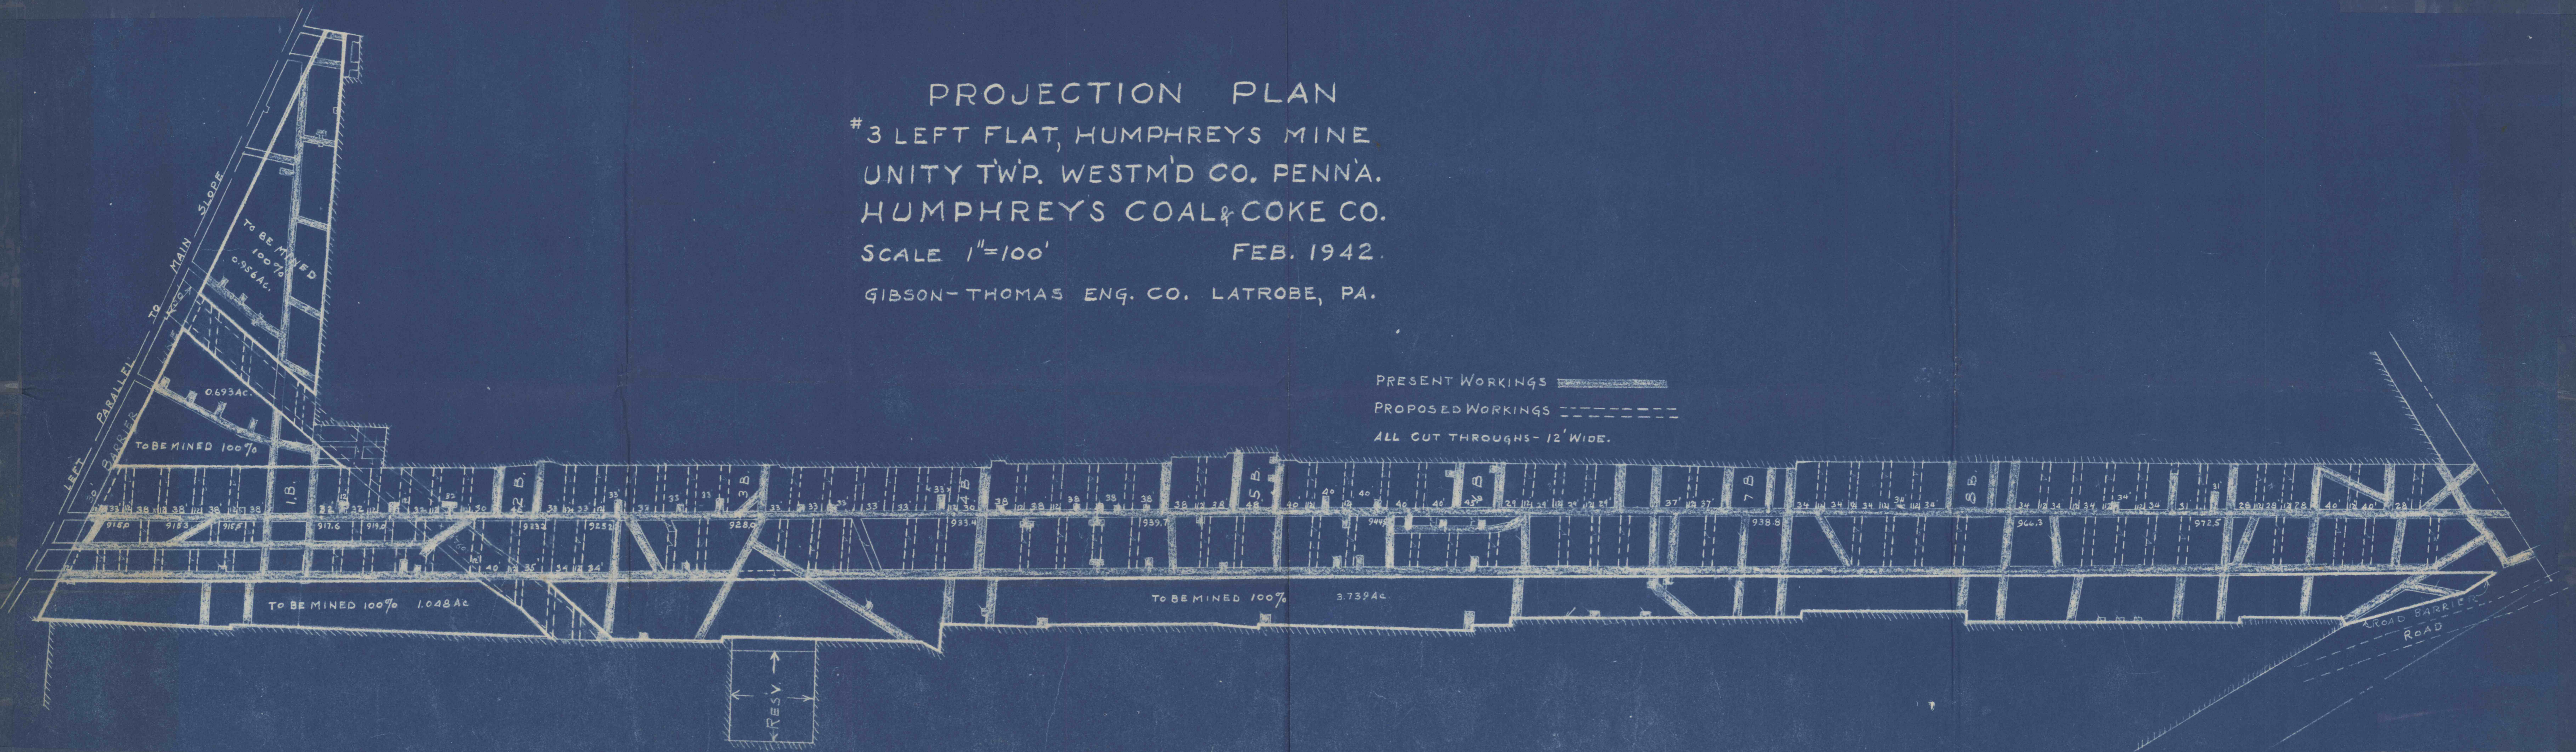

PRESENT WORKINGS ———
 PROPOSED WORKINGS - - - - -
 ALL CUT THROUGHS - 12' WIDE.

RESV.

AROAD BARRIER ROAD