




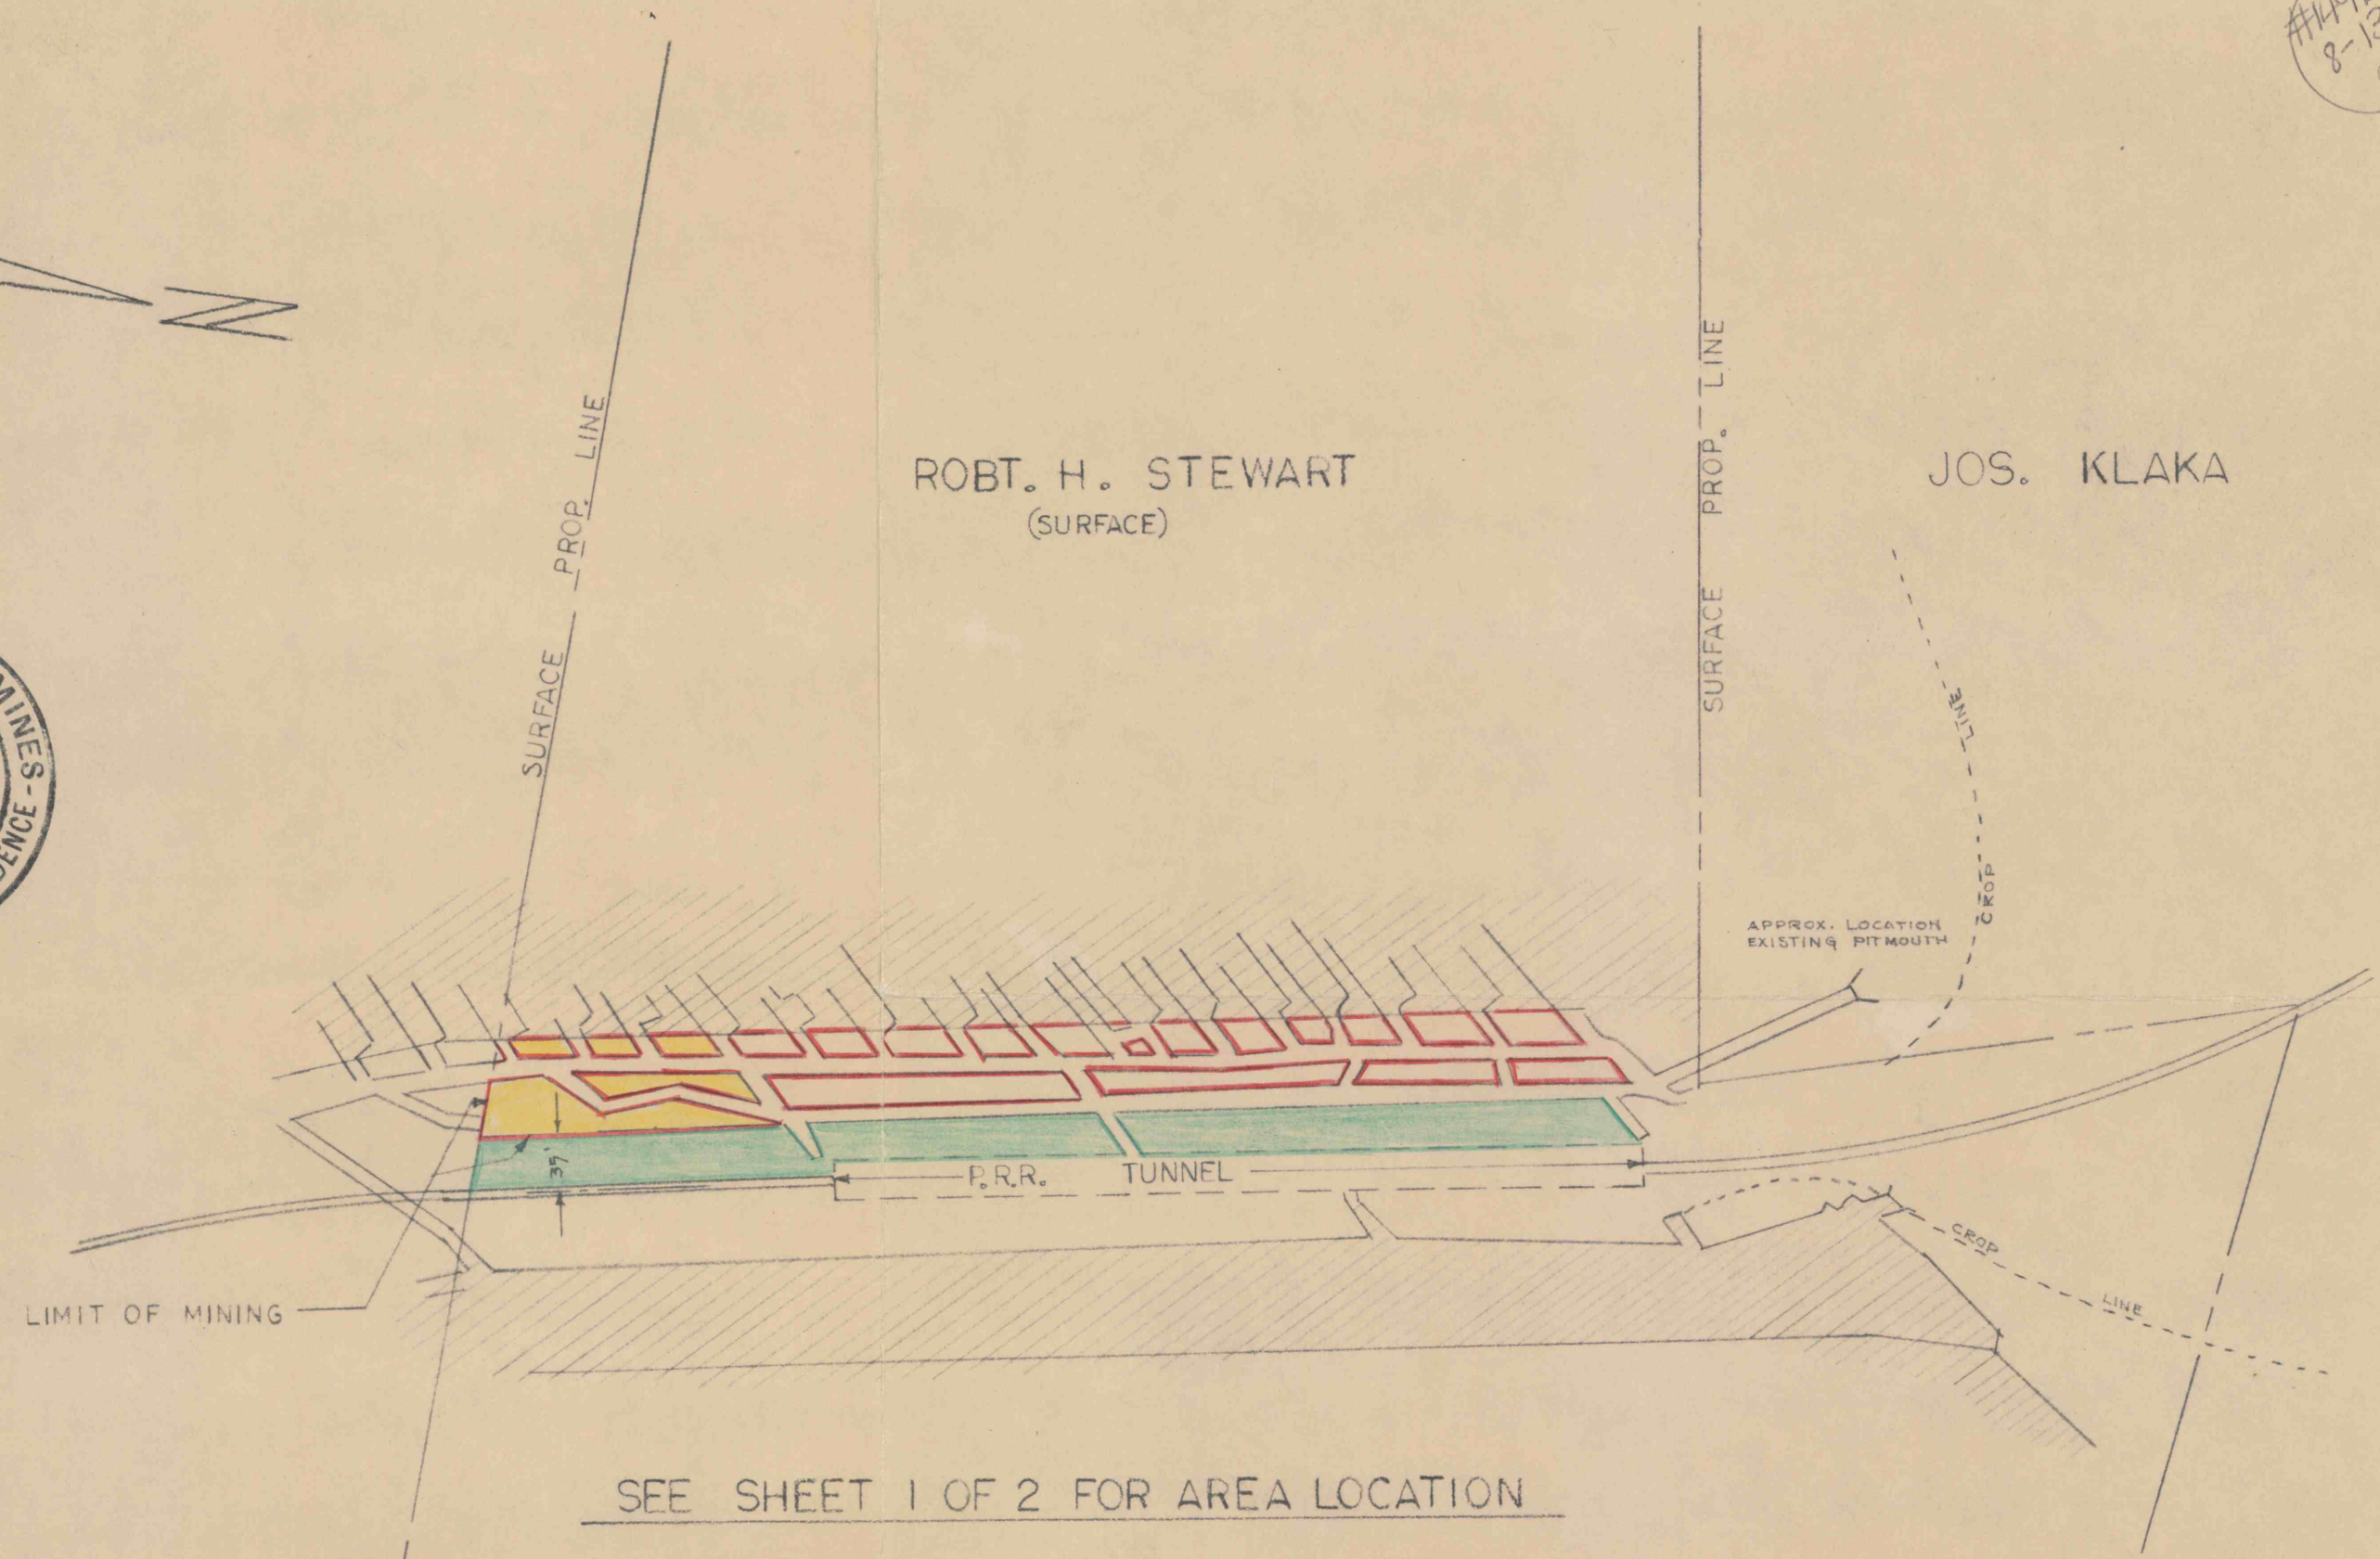


#496
8-13-99
CC.

PENNA. DEPT. OF MINES
BUREAU OF MINE SUBSIDENCE
REC'D
AUG 15 1966

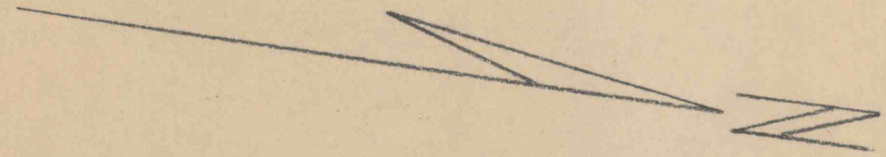

SEE SHEET 1 OF 2 FOR AREA LOCATION

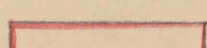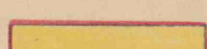-  COAL PREVIOUSLY MINED
-  COAL TO BE LEFT INTACT
-  COAL TO BE ULTIMATELY MINED
-  COAL TO BE MINED IN 6 MONTH PERIOD

FIELD COPY

MORRIS RAMSAY
ENGINEERING - SURVEYING
GREENSBURG, PENNSYLVANIA

JOSEPH KLAKA MINE
EXISTING & PROPOSED MINING
OPERATIONS ÷ FOR SURFACE
SUPPORT PERMIT

WESTMORELAND COUNTY PENNSYLVANIA	SCALE 1" = 100' DATE JULY 28, 1966
F.B. _____ P.G. _____	FILE No. 4911 SHEET No. 2 OF 2