

PROJECTION OF THE


# SEVENTH POOL COAL CO.

SITUATE IN

MONONGAHELA TOWNSHIP, GREENE CO., PA.


SCALE: 1" = 100' + JUNE 1, 1918.

Fayette Engineering Co., Uniontown, Pa.

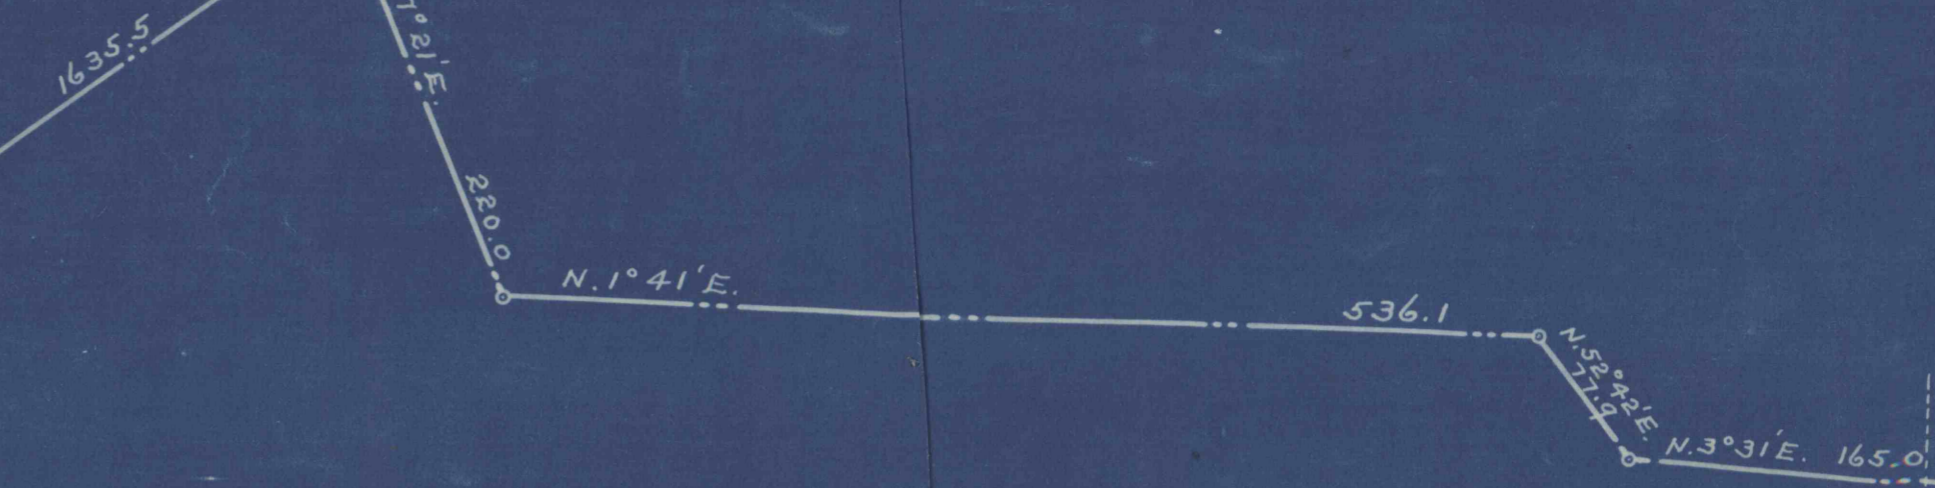

*River*

MONONGAHELA RIVER.

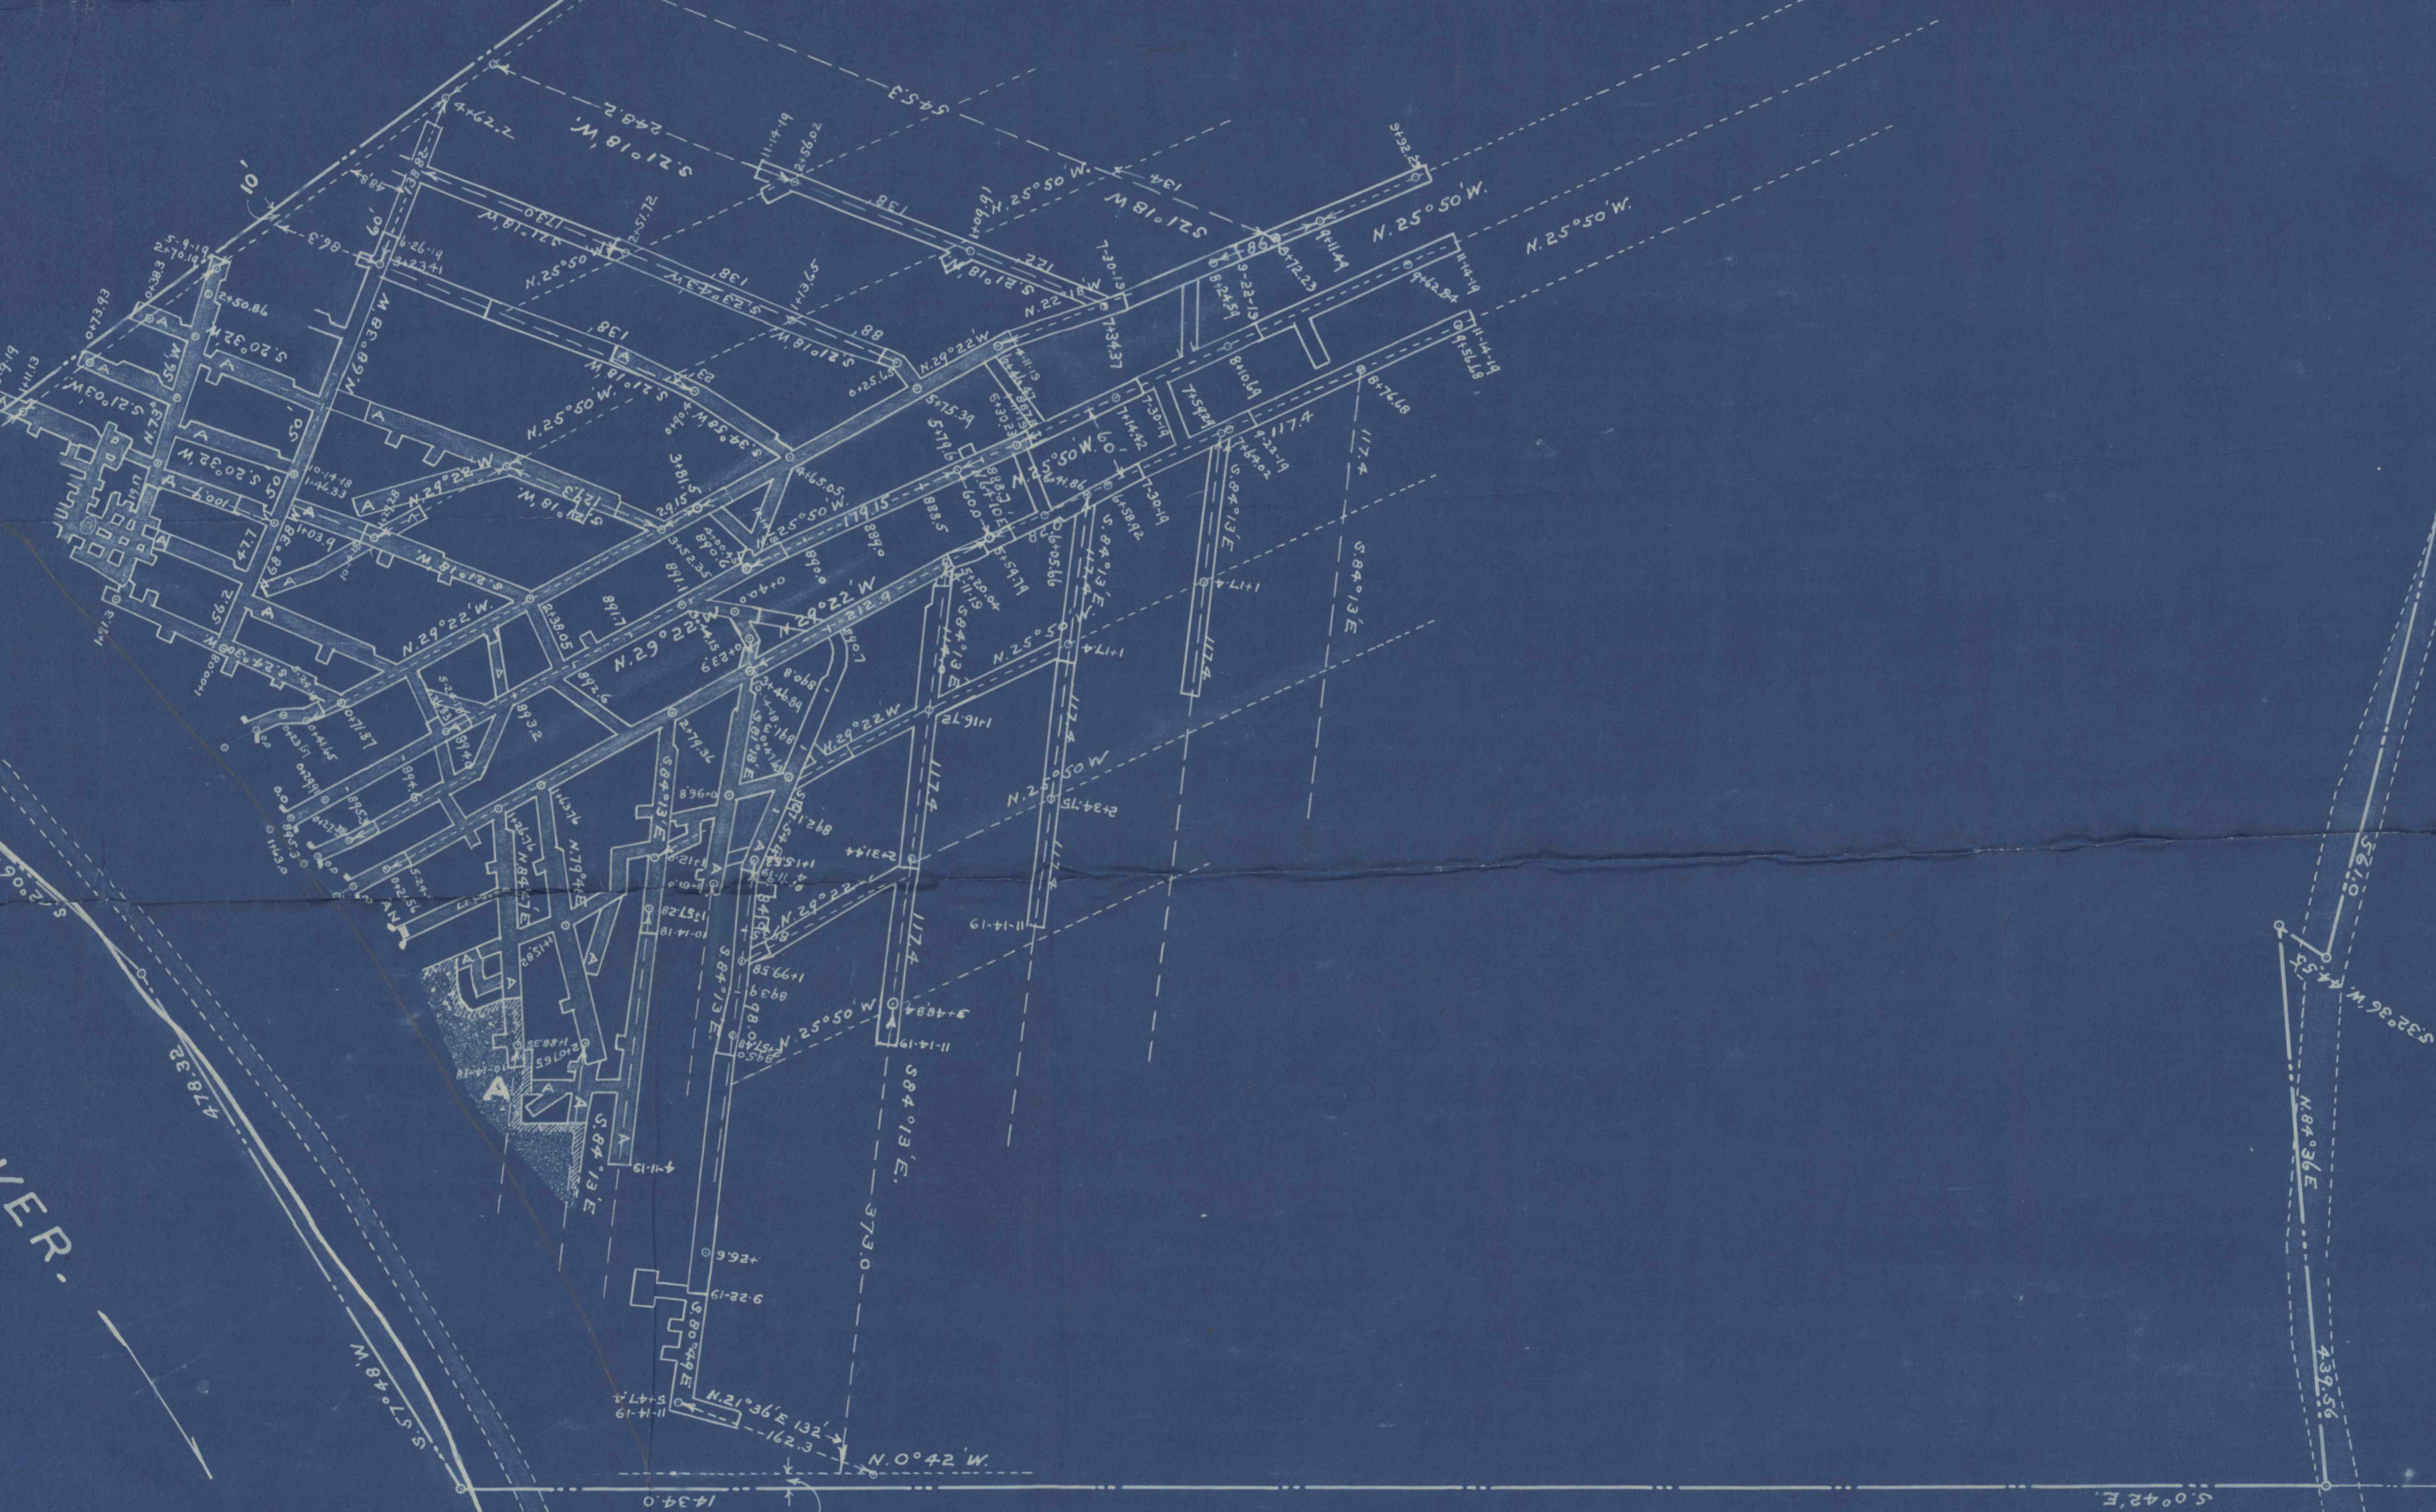

DATE OF SURVEY  
MAY 9, 1918 = A.

PENN A - PITTSBURGH COAL & COKE CO.