


VINTON COLLIERY COMPANY

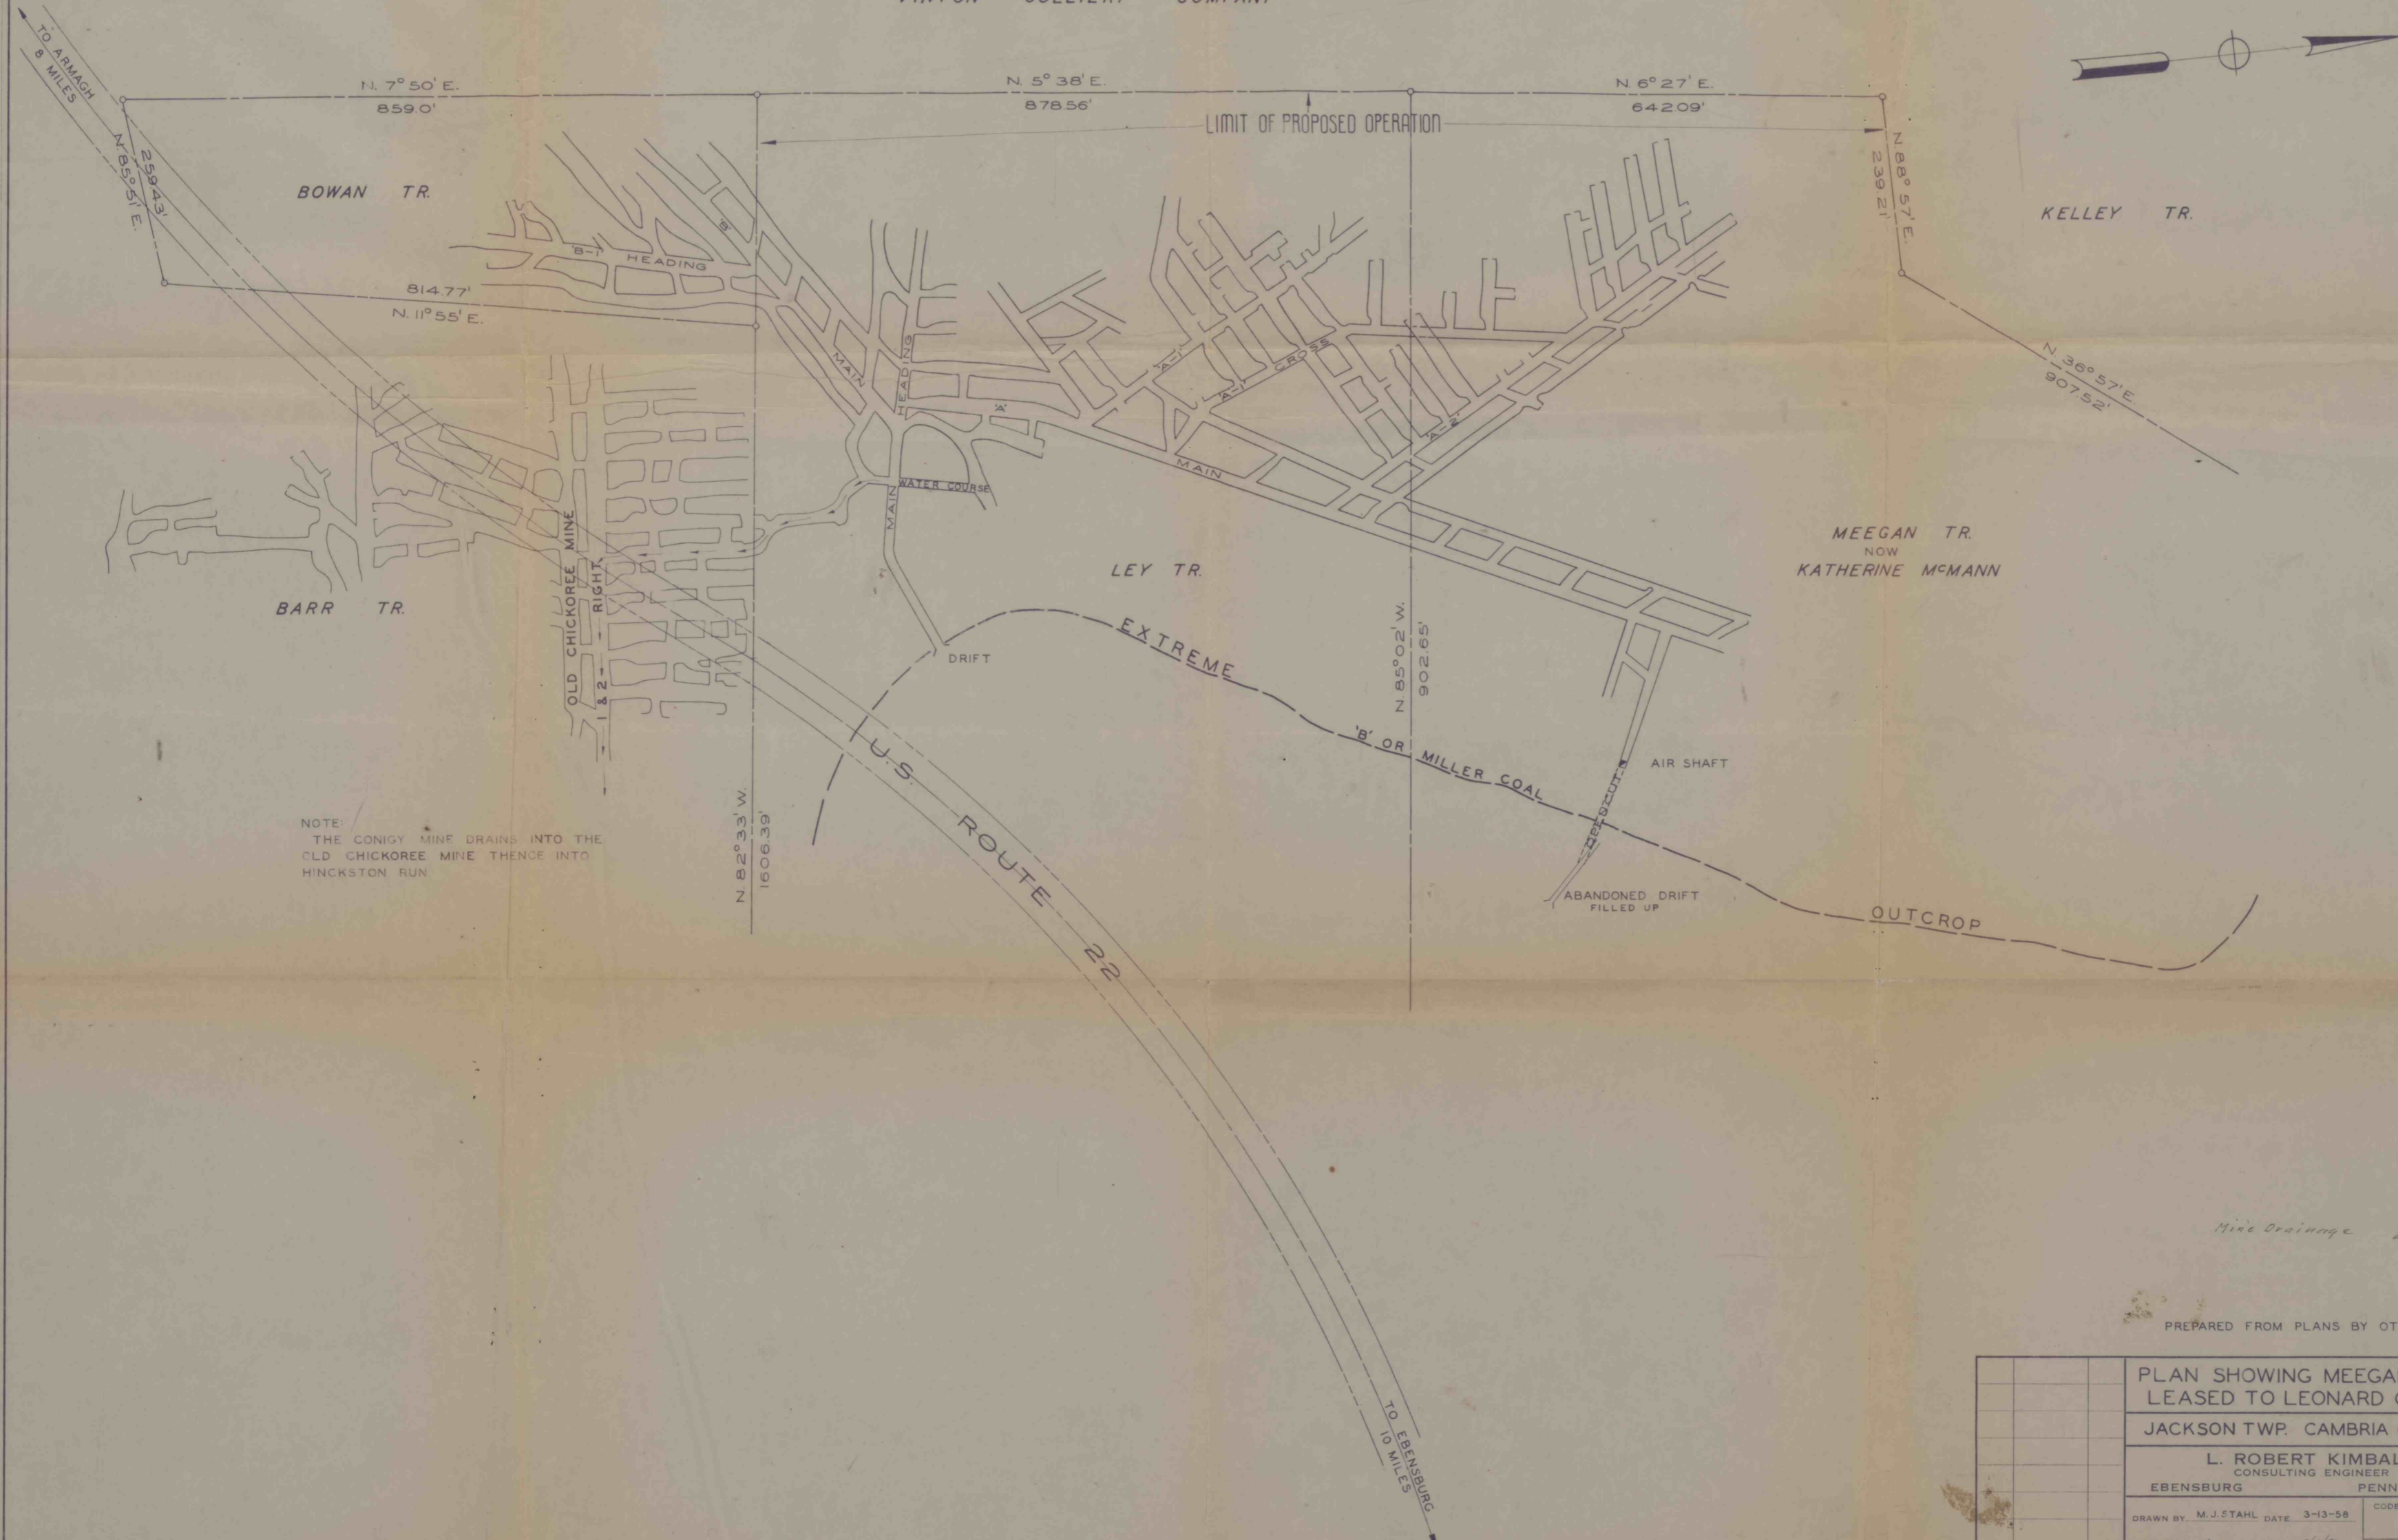

NOTE:
THE CONIGY MINE DRAINS INTO THE
OLD CHICKOREE MINE THENCE INTO
HINCKSTON RUN

Mine Drainage 28-1958

PREPARED FROM PLANS BY OTHERS

PLAN SHOWING MEEGAN MINE LEASED TO LEONARD CONIGY			
JACKSON TWP. CAMBRIA CO. PA.			
L. ROBERT KIMBALL CONSULTING ENGINEER			
EBENSBURG		PENNSYLVANIA	
DRAWN BY	M. J. STAHL	DATE	3-13-58
CHECKED BY	Stegor	DATE	3/13/58
DATE	REVISED	BY	APPROVED BY
			DATE
		SCALE	1"=100'
			OF