


RUANE COAL & COKE COMPANY
CARNEGIE NATURAL GAS CO'S 8" LINE

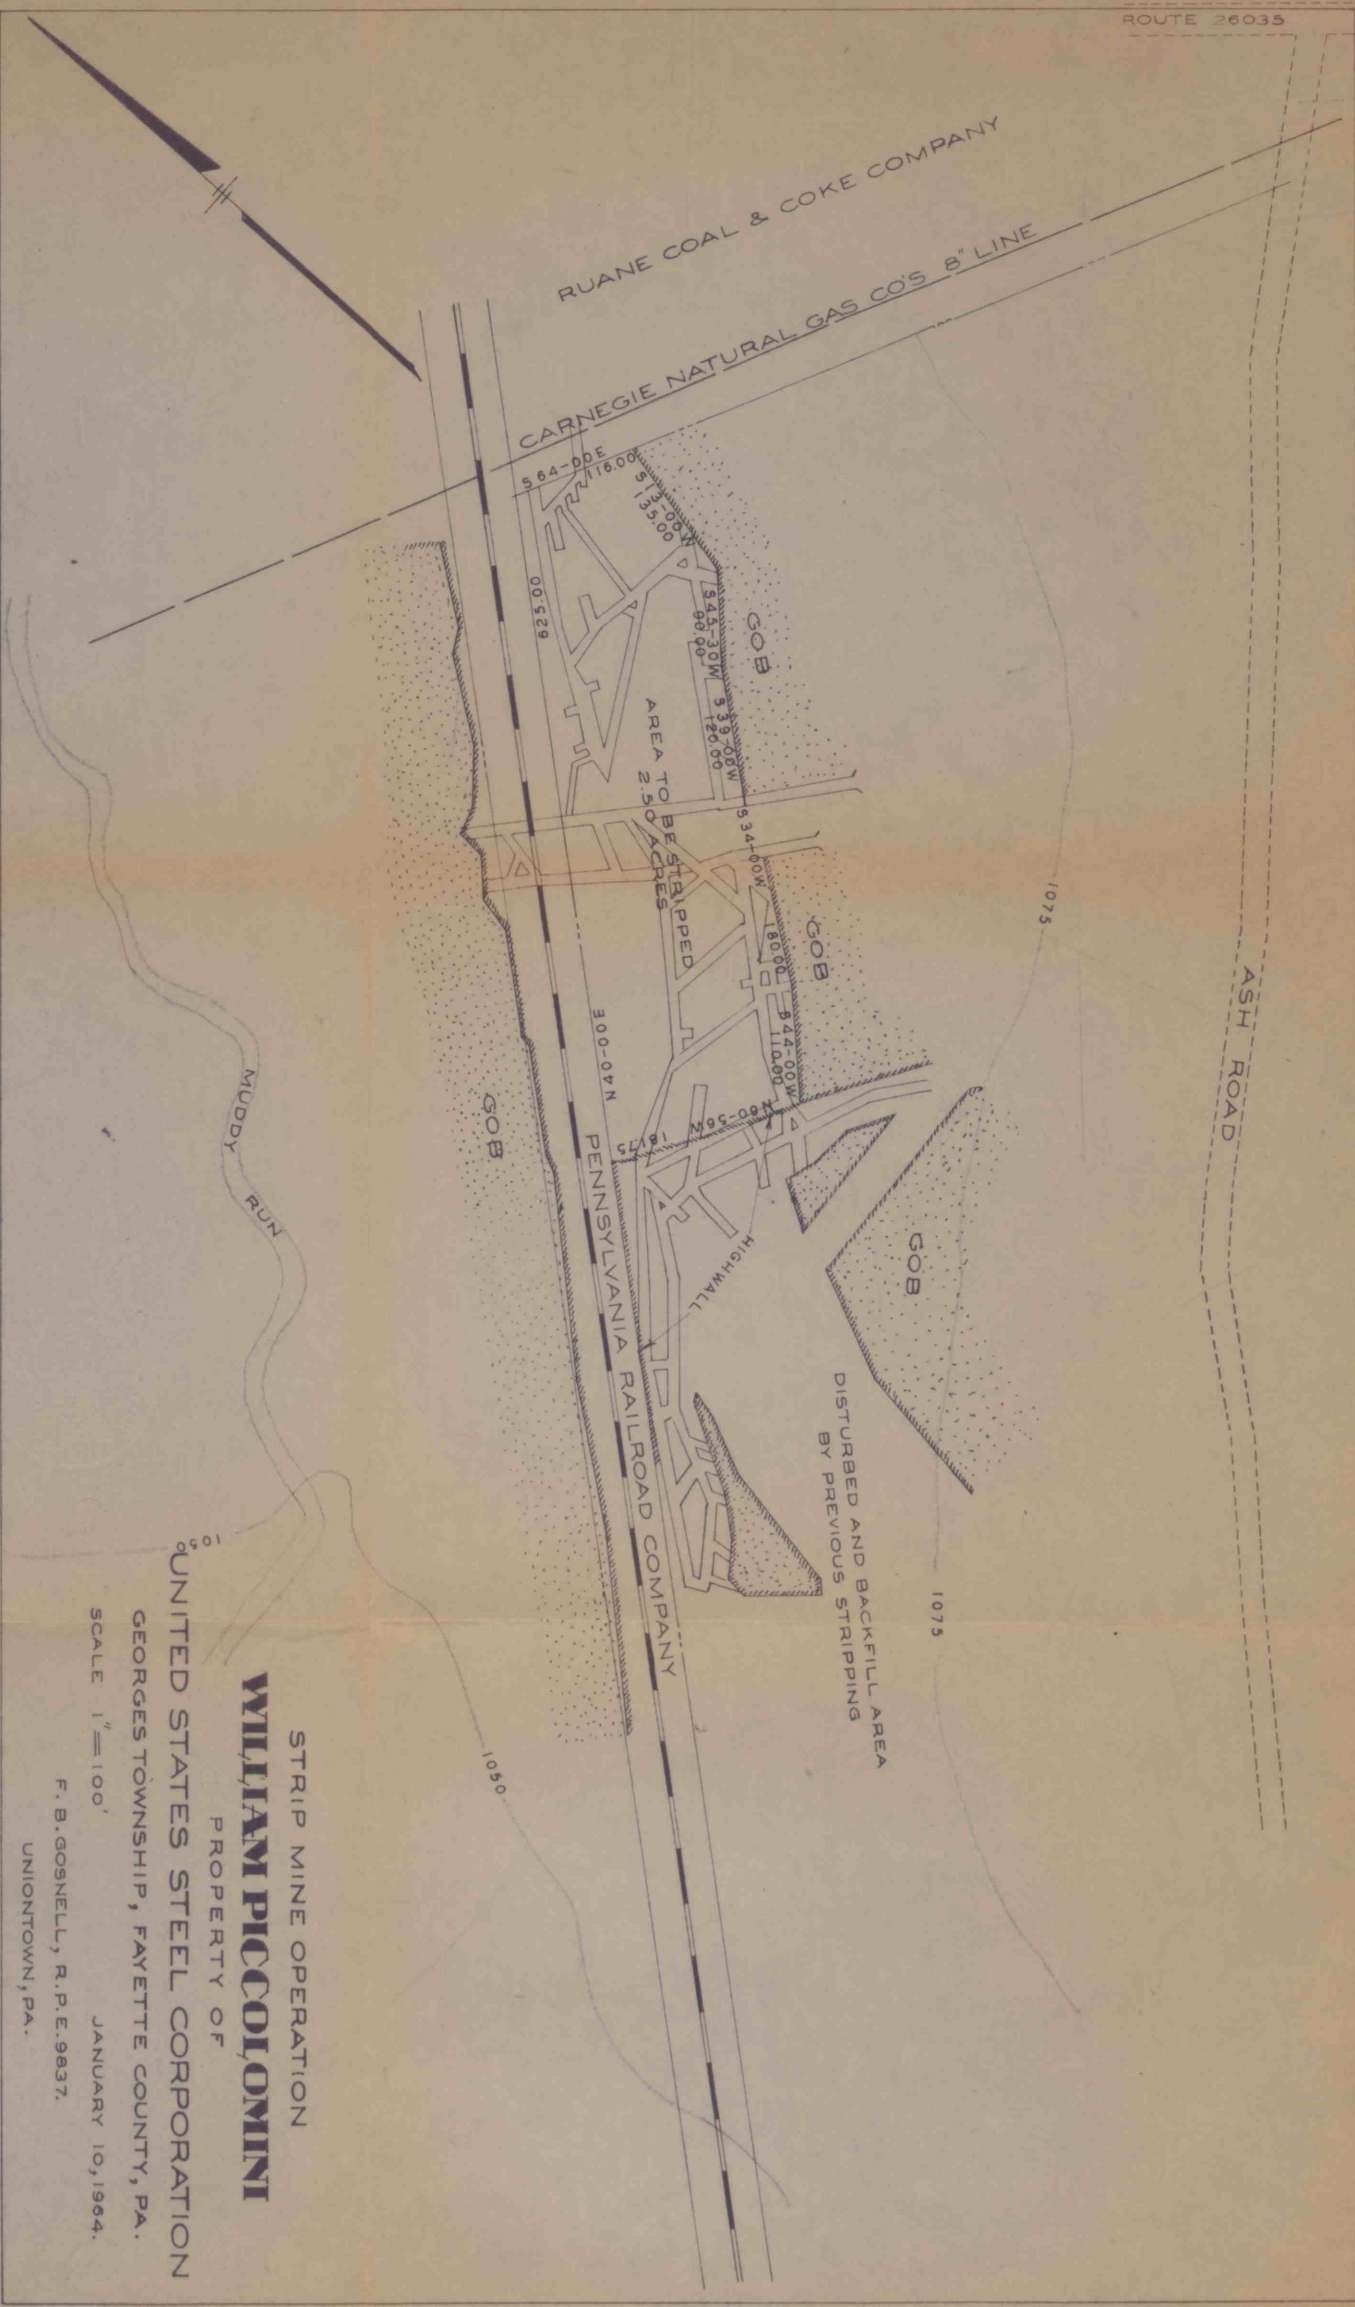

10'
UNITED STATES STEEL CORPORATION
GEORGES TOWNSHIP, FAYETTE COUNTY, PA.

STRIP MINE OPERATION
WILLIAM PICCOLOMINI
PROPERTY OF

SCALE 1" = 100'
JANUARY 10, 1964.
F. B. GOSNELL, R.P.E. 9837.
UNIONTOWN, PA.