

E272000

E25000

SHEET No 6
DUNKARD MINING Co
 DUNKARD MINE No. 2-I.D. 36 01301
 DUNKARD TOWNSHIP; GREENE COUNTY, PA
 SCALE: 1" = 100' SEWICKLEY SEAM

NOTE:
 SUBTRACT 50 FEET FROM THE SEWICKLEY COAL ELEVATIONS SHOWN IN DUNKARD AND FRANCIS MINES TO GET SEWICKLEY COAL ELEVATIONS ABOVE SEA LEVEL.



William P. Hanley

MINE MAP LEGEND:

- Mine Property Outline
- Conveyor Belt
- Mine Track
- Feeder Cable or Trolley Line
- Intake Air Escapeway
- Alternate Escapeway
- Intake Air
- Return Air
- Permanent Air Stoppings
- Permanent Air Stoppings With Door
- Mine Air Regulator
- Mine Air Overcast
- Temporary Air Check
- Fire Retardent Line Curtain
- Engineer Surveying Stations
- Bottom Sewickley Coal Elevation Contours
- Mining Height
- Door
- Bleeder Evaluation Point
- CO Monitoring Point
- Belt Transfer Point

1. There are two production sections in the mine.
2. All permanent air stoppings, overcasts and man-doors made of non-combustible material.
3. All temporary air checks and line curtains are made of fire retardant materials.
4. The Pittsburgh Seam 120 feet below has been partially mined by the Shannopin Mine.



50' PROPERTY BARRIER

WEST VIRGINIA
 PENNSYLVANIA

SURFACE: CONSOL COAL CO.
 SEW. COAL: DUNKARD MNG CO

SURFACE: CONSOL COAL CO.
 SEW. COAL: CONSOL COAL CO

50' PROPERTY BARRIER

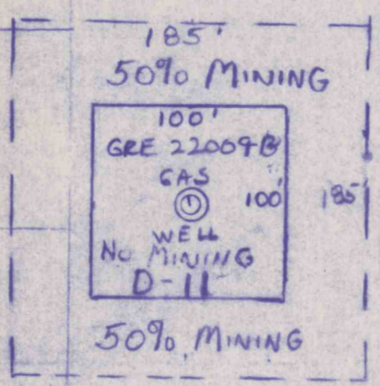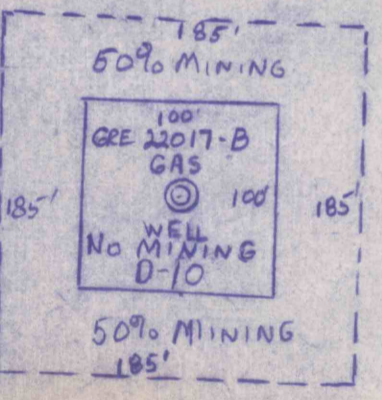

SURFACE: J. DALE BRAND
 SEW. COAL: CONSOL COAL CO

SURFACE: RAY F. LEE
 SEW. COAL: DUNKARD MNG CO

SURFACE: D. F. MARTIN
 SEW. COAL: RAY CHES

5 YEAR MINING PLAN OUTLINE

GAS WELL

510

516