


1576
25018/100
MOSS CREEK BRANCH
COAL & COKE CO.

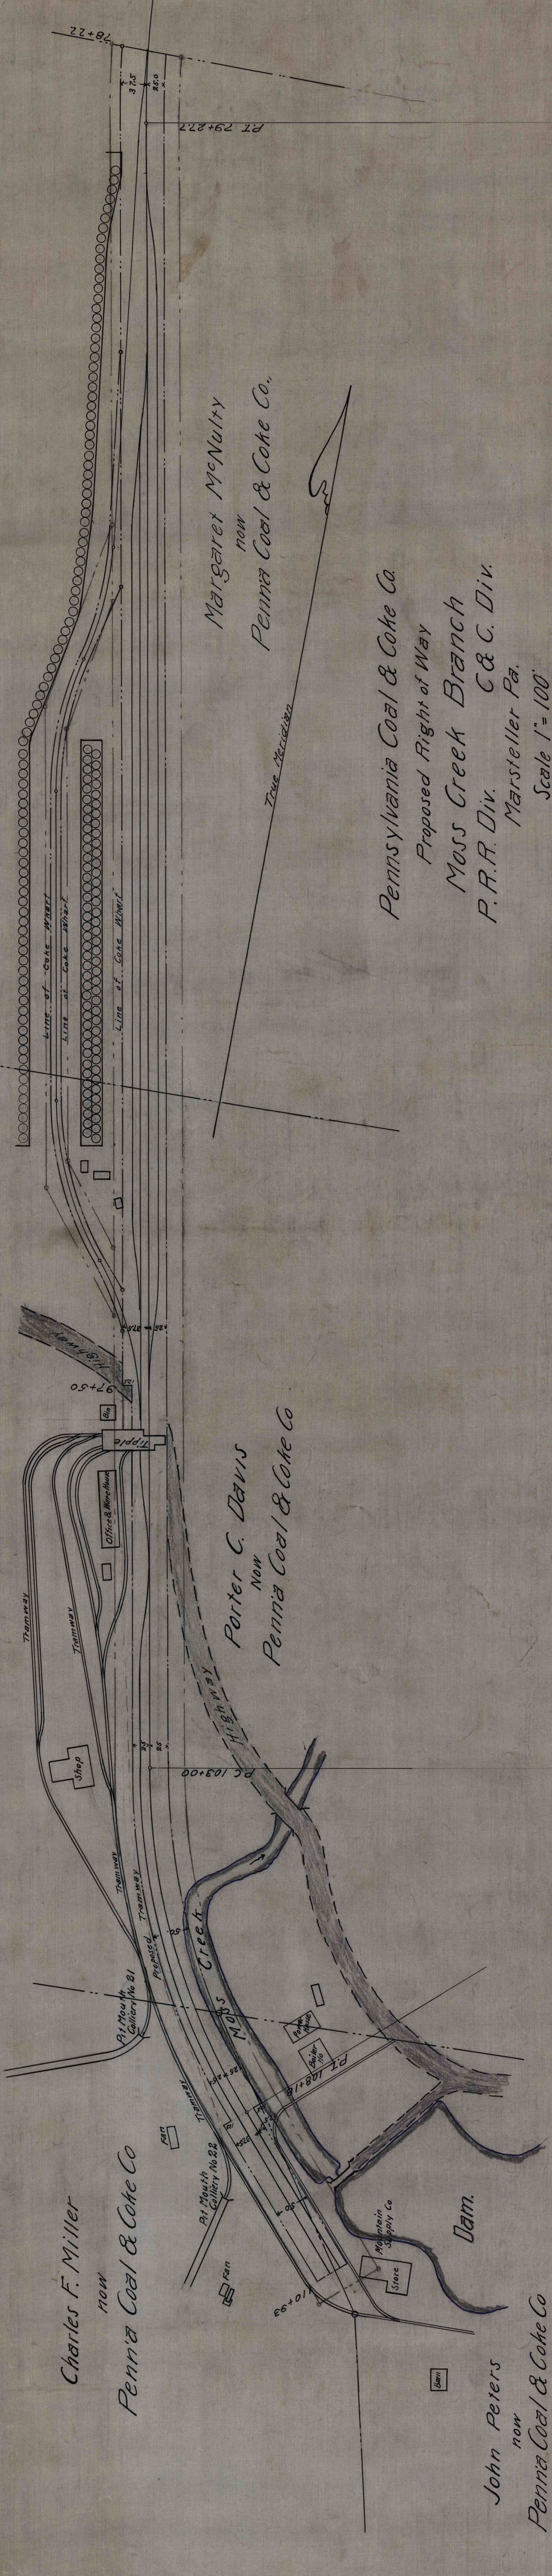

Charles F. Miller
now
Penna Coal & Coke Co

Porter C. Davis
now
Penna Coal & Coke Co

Margaret McNulty
now
Penna Coal & Coke Co.

Pennsylvania Coal & Coke Co.
Proposed Right of Way
Moss Creek Branch
P.R.R. Div. C & C. Div.
Marsteller Pa.
Scale 1" = 100'

John Peters
now
Penna Coal & Coke Co