


CONCORDE CORPORATION
 MATHEWS DEEP MINE
 "Detail Projections"
 Dunkard Twp., Greene Co., Pa.
 Scale: 1" = 100' Date: July, 1984
 EARTHTECH
 R.D. 2 Box 124, Somerset, Pa. 15501
 Phone: (814) 443-1671

Sheet No. 1 of 2

New Monu.
 N93,427.369
 E50,978.839

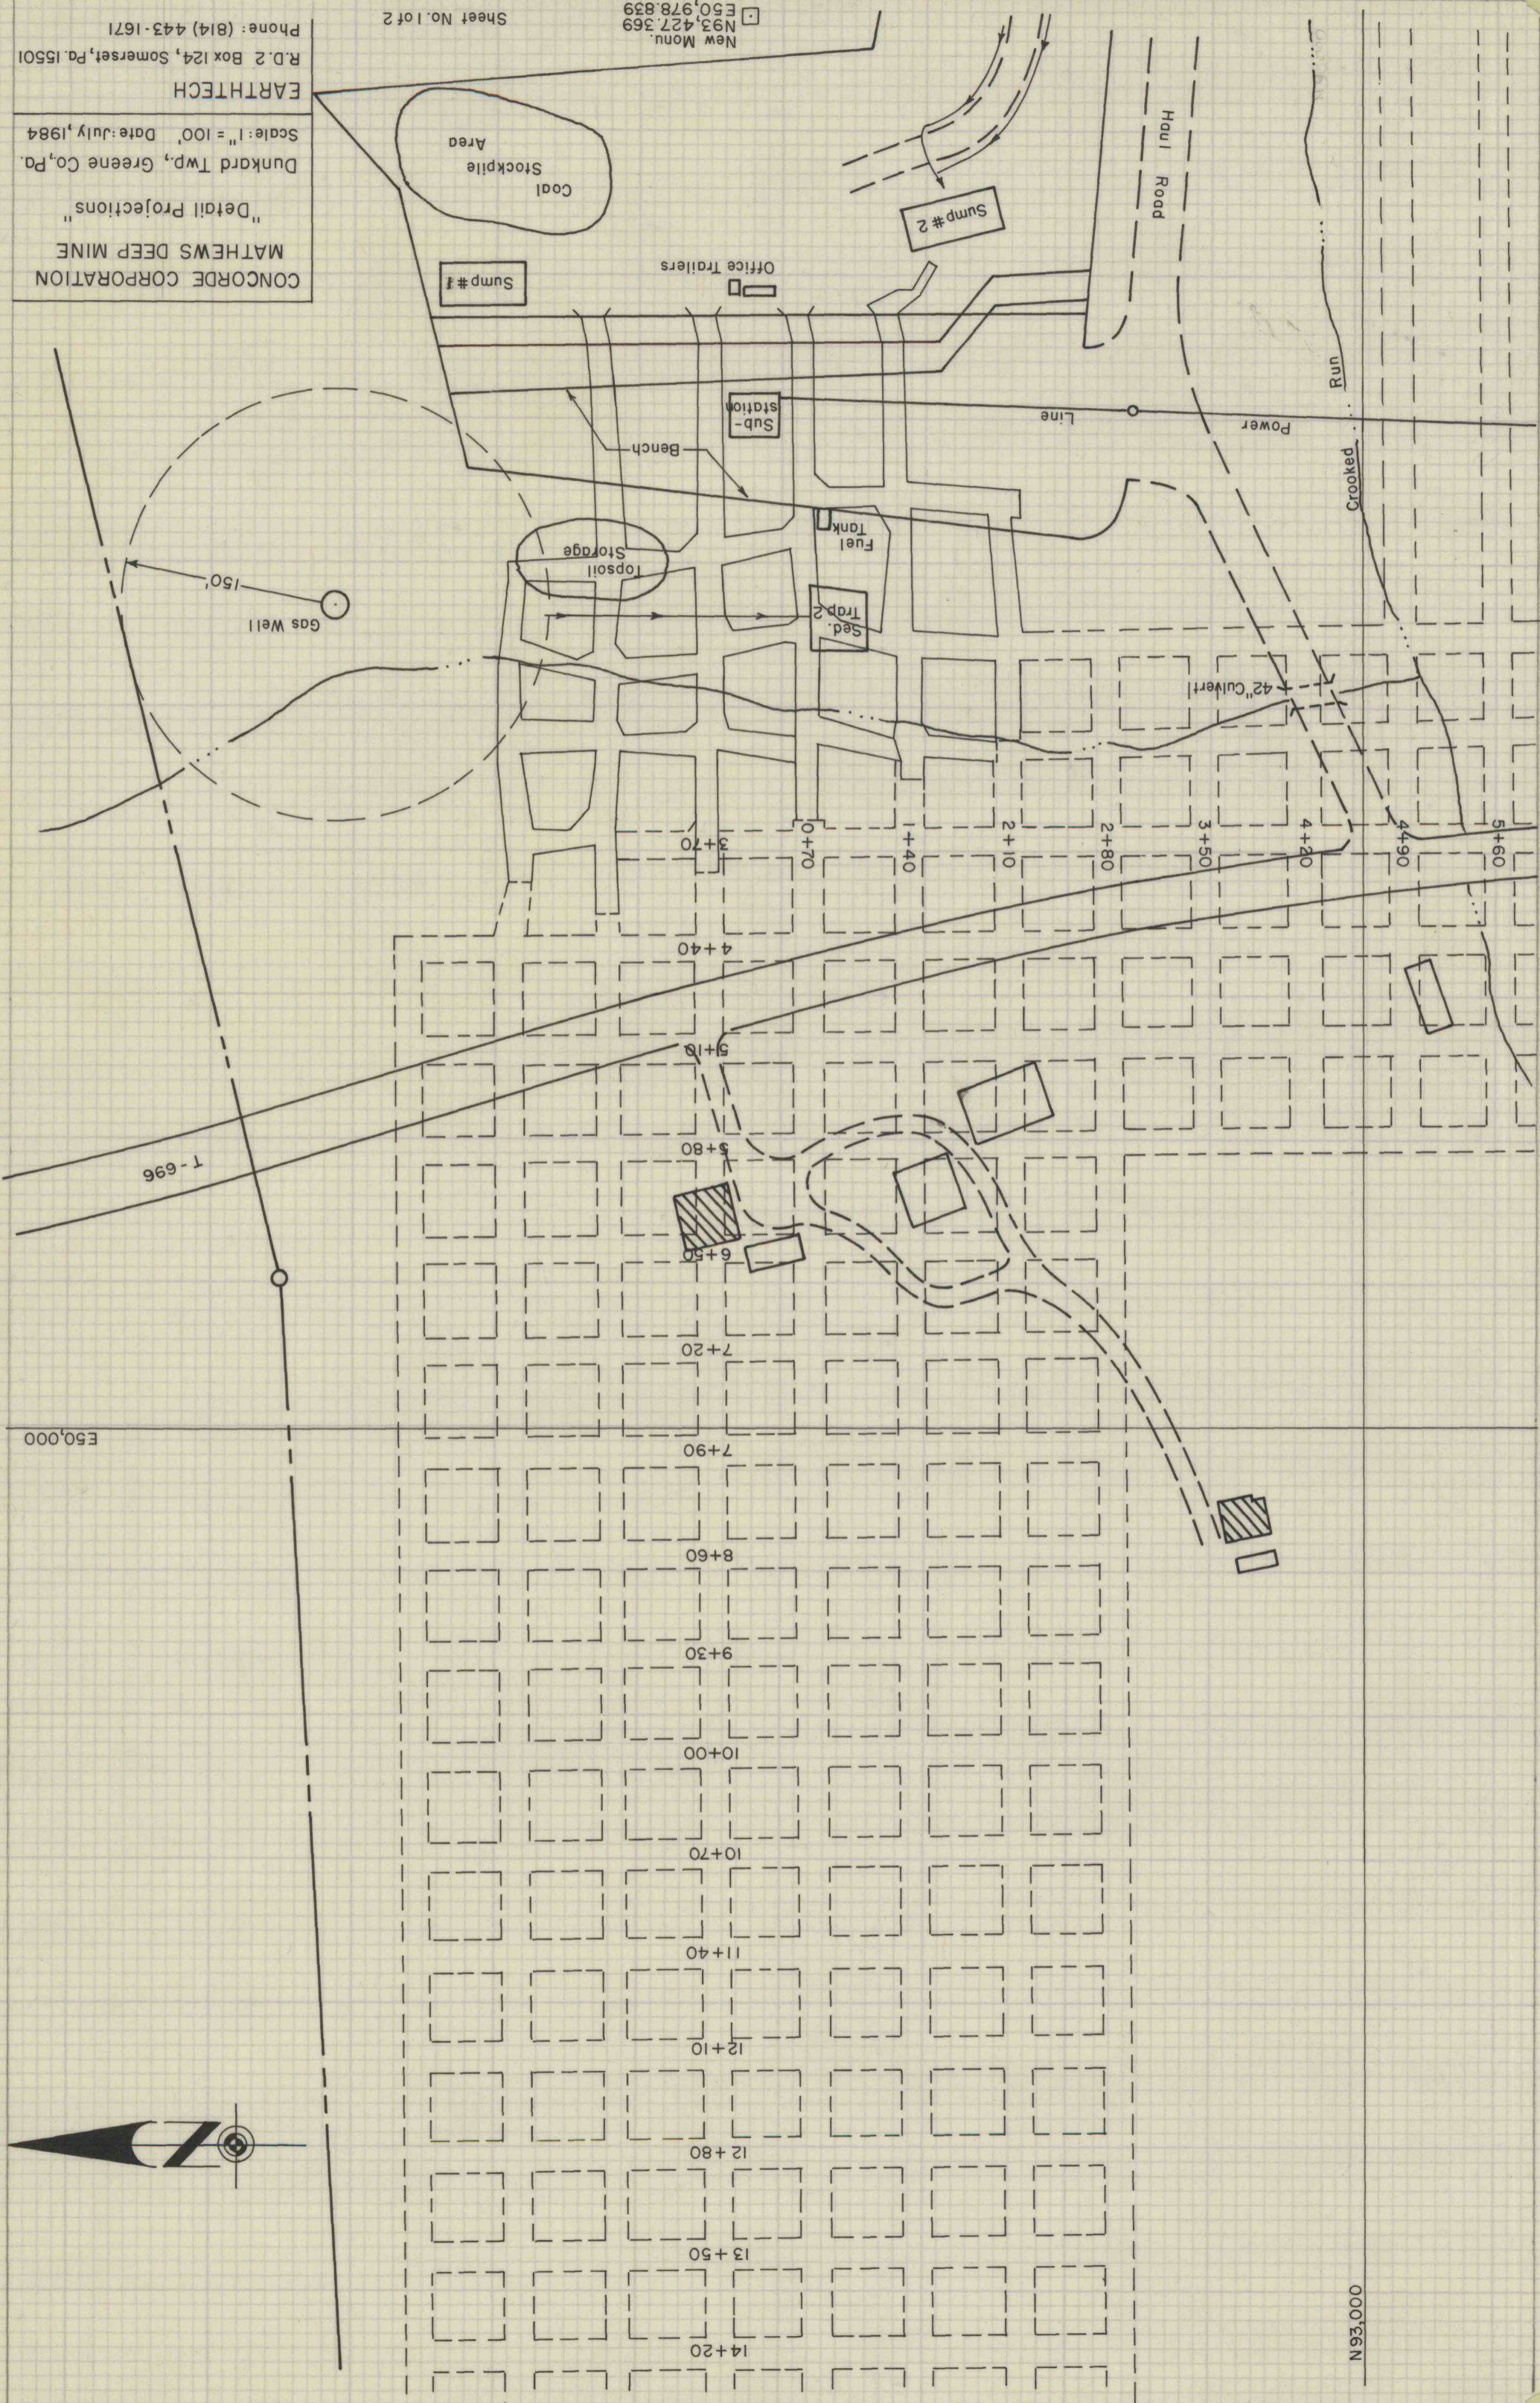

E50,000

T-696

E50,000